


APPENDIX A

SITE PLAN



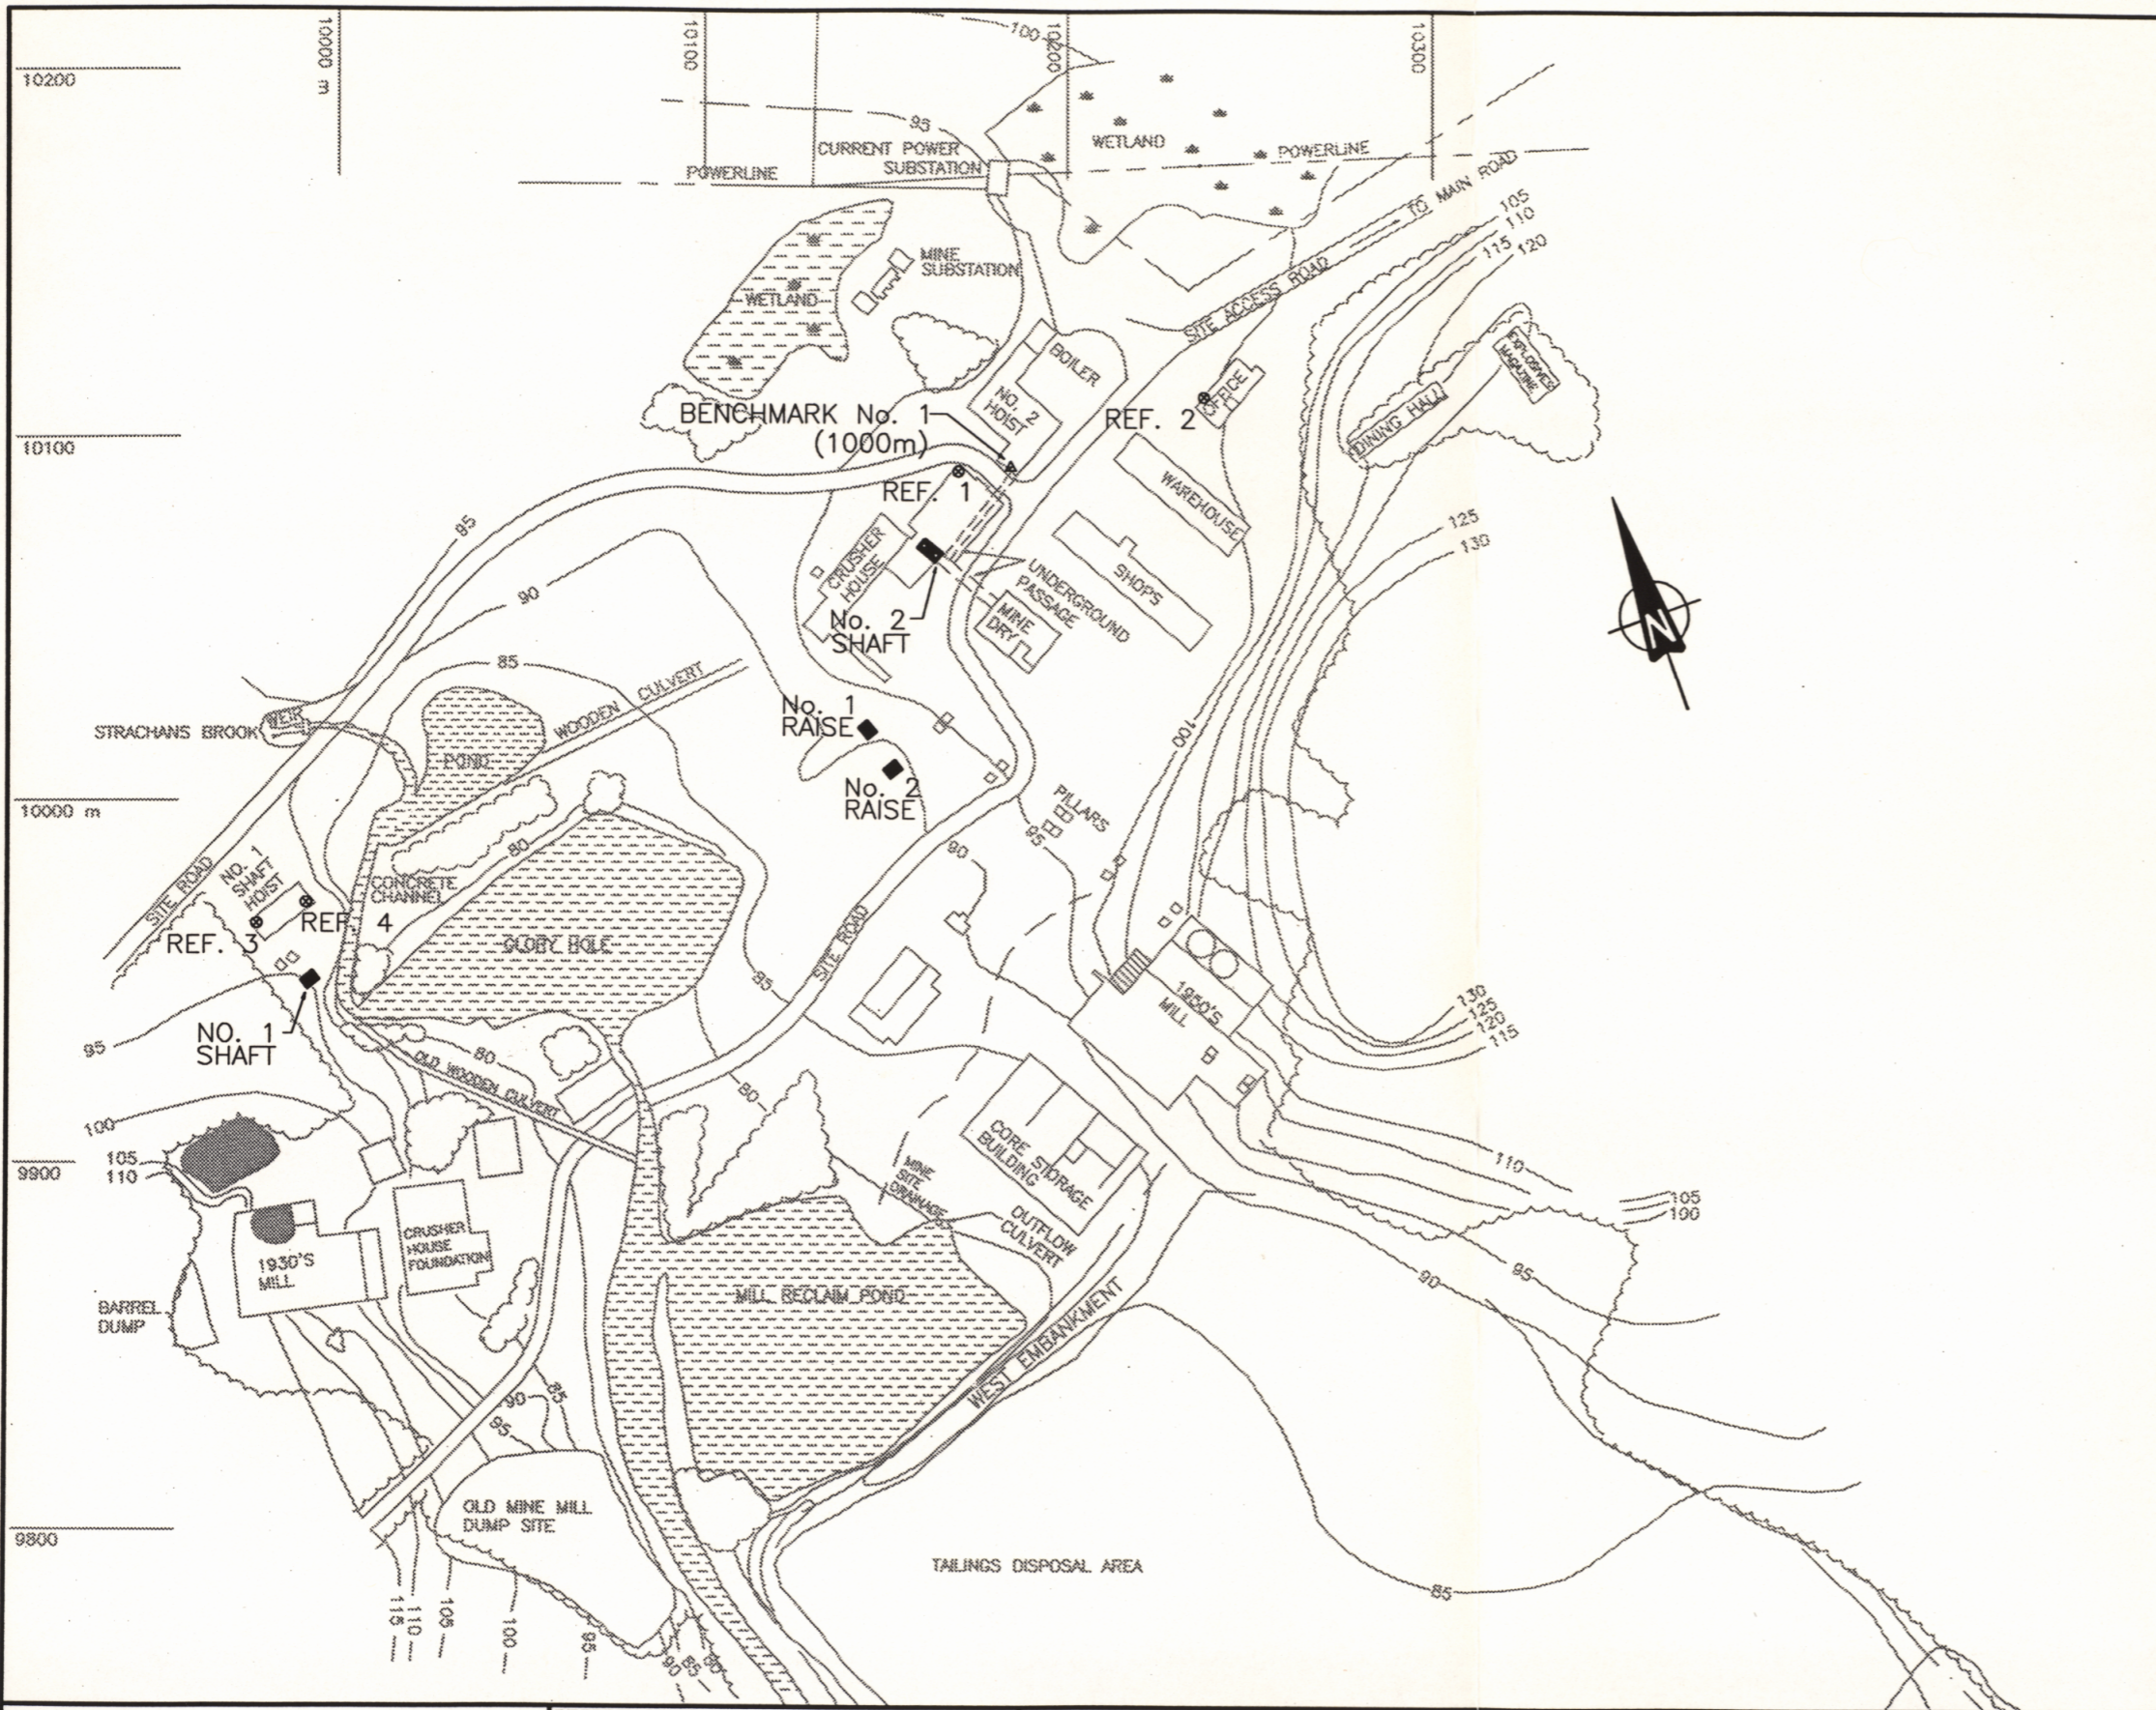

SURVEY DATA

BENCHMARK No. 1	1000.000m
REF. 1	1000.437m
REF. 2	1000.310m
REF. 3	998.543m
REF. 4	998.528m

NOTE:
CONTOUR INTERVAL IN FEET.



REFERENCE

SCALE : 1 : 2000
 DATE : 96/03/26
 DRAWN BY : P.J.S00
 APPROVED BY : *B. Heston*

NOVA SCOTIA DEPARTMENT OF NATURAL RESOURCES
SHAFT CAPPING DEMONSTRATION PROJECT
 STIRLING MINE, STIRLING, RICHMOND COUNTY, N.S.

SITE PLAN

DRAWING NO.
10903-1A