

APPENDIX B

FIGURES AND DRAWINGS

Environmental Assessment Registration
Document for Irish Cove Quarry Expansion



NOTES
DRAWING COMPILED FROM MUNICIPAL ENTERPRISES LIMITED, SURVEY PLAN
BY H. DANIEL BAILLIE NSLS, DATE JUNE 2012. IMAGE COMPILED FROM
GOOGLE MAPS © 2012 DIGITAL GLOBE

LEGEND
- - - - - PROPERTY BOUNDARY
EXISTING PERMIT BOUNDARY

MUNICIPAL ENTERPRISES LIMITED
IRISH COVE QUARRY
PID 75075309 & 75204032
IRISH COVE, NS


Report
ENVIRONMENTAL ASSESSMENT

Drawing
SITE PLAN

THIS DRAWING IS FOR CONCEPTUAL PURPOSES ONLY. ACTUAL
LOCATIONS MAY VARY AND NOT ALL STRUCTURES ARE SHOWN.

SCALE 1:1500
WHEN PLOTTED AT 11 x 17 PAGE SIZE
0 25 50 100 m

Date March 25, 2014	Scale AS SHOWN	Drawing No. 1
File Name S_210-05902-00000-A1-1	Project No. 210.05902.00000	

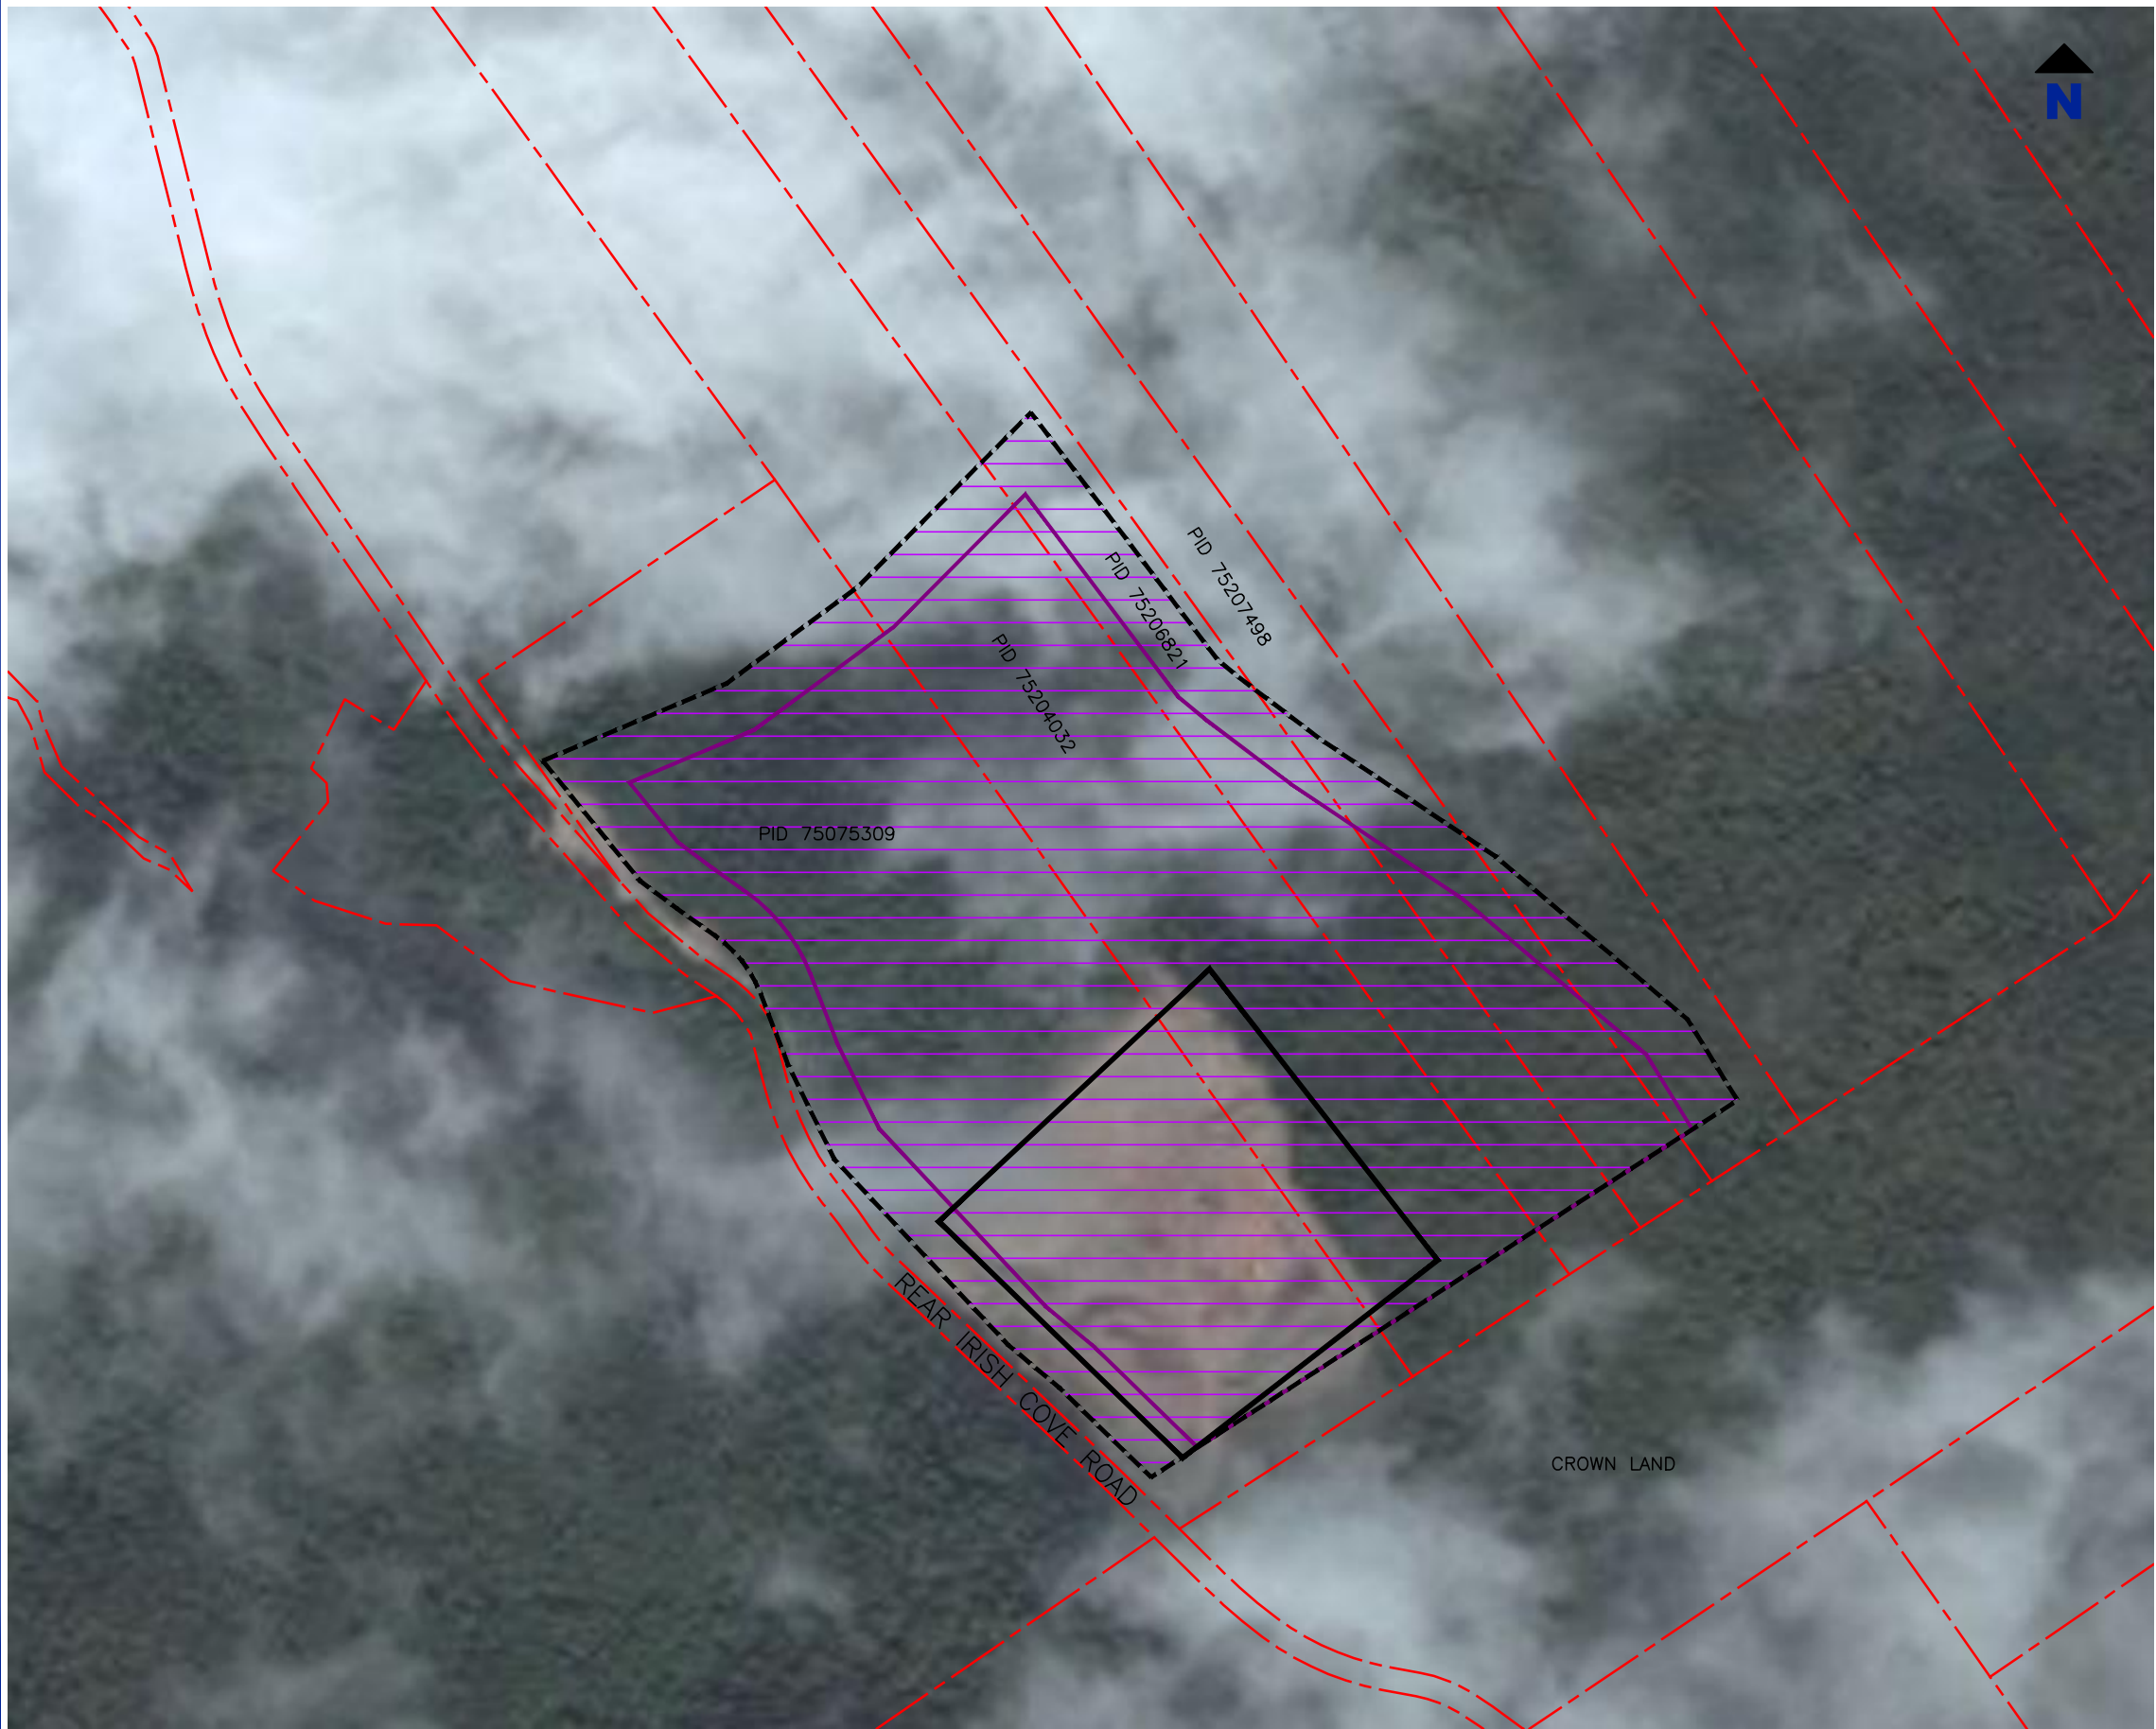

NOTES

DRAWING COMPILED FROM MUNICIPAL ENTERPRISES LIMITED, SURVEY PLAN BY H. DANIEL BAILLIE NSLS, DATE APRIL 2013. IMAGE COMPILED FROM BING MAPS © 2012 DIGITAL GLOBE

LEGEND

- PROPERTY BOUNDARY
- EXISTING PERMIT BOUNDARY
- PROPOSED EXPANSION AREA
- 30m BUFFER ZONE

MUNICIPAL ENTERPRISES LIMITED
IRISH COVE QUARRY
PID 75075309 & 75204032
IRISH COVE, NS

Report
ENVIRONMENTAL ASSESSMENT

Drawing
FUTURE EXPANSION AREA

Date March 25, 2014

Scale AS SHOWN

Drawing No.


File Name S_210-05902-00000-A1-2


Project No. 210.05902.00000

2

THIS DRAWING IS FOR CONCEPTUAL PURPOSES ONLY. ACTUAL LOCATIONS MAY VARY AND NOT ALL STRUCTURES ARE SHOWN.

SCALE 1:4,000
WHEN PLOTTED AT 11 x 17 PAGE SIZE
0 50 100 200 300m

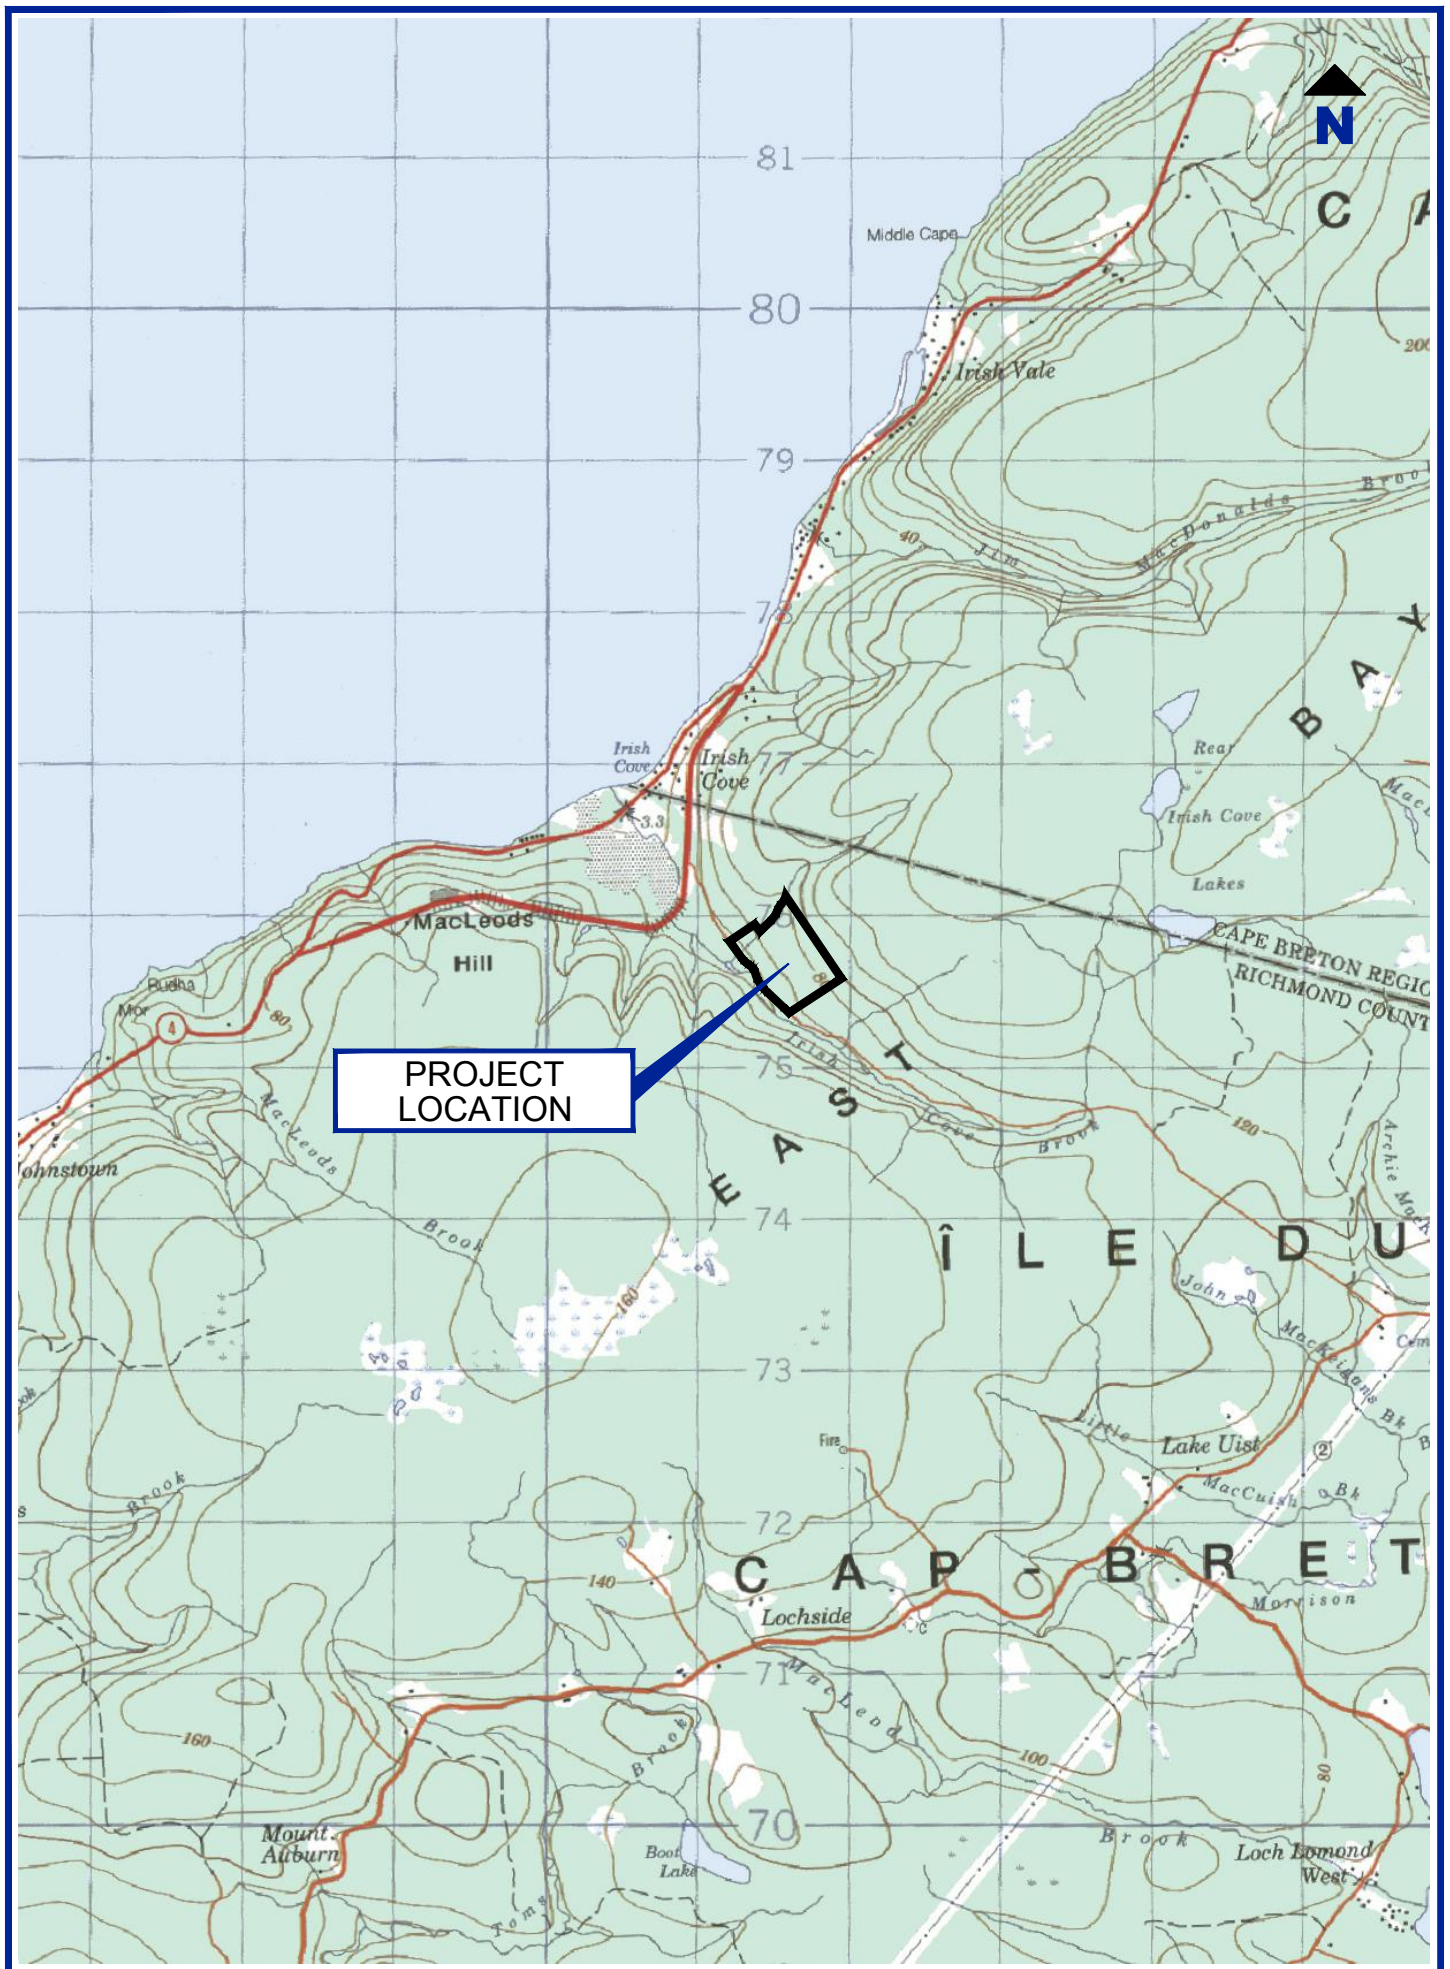

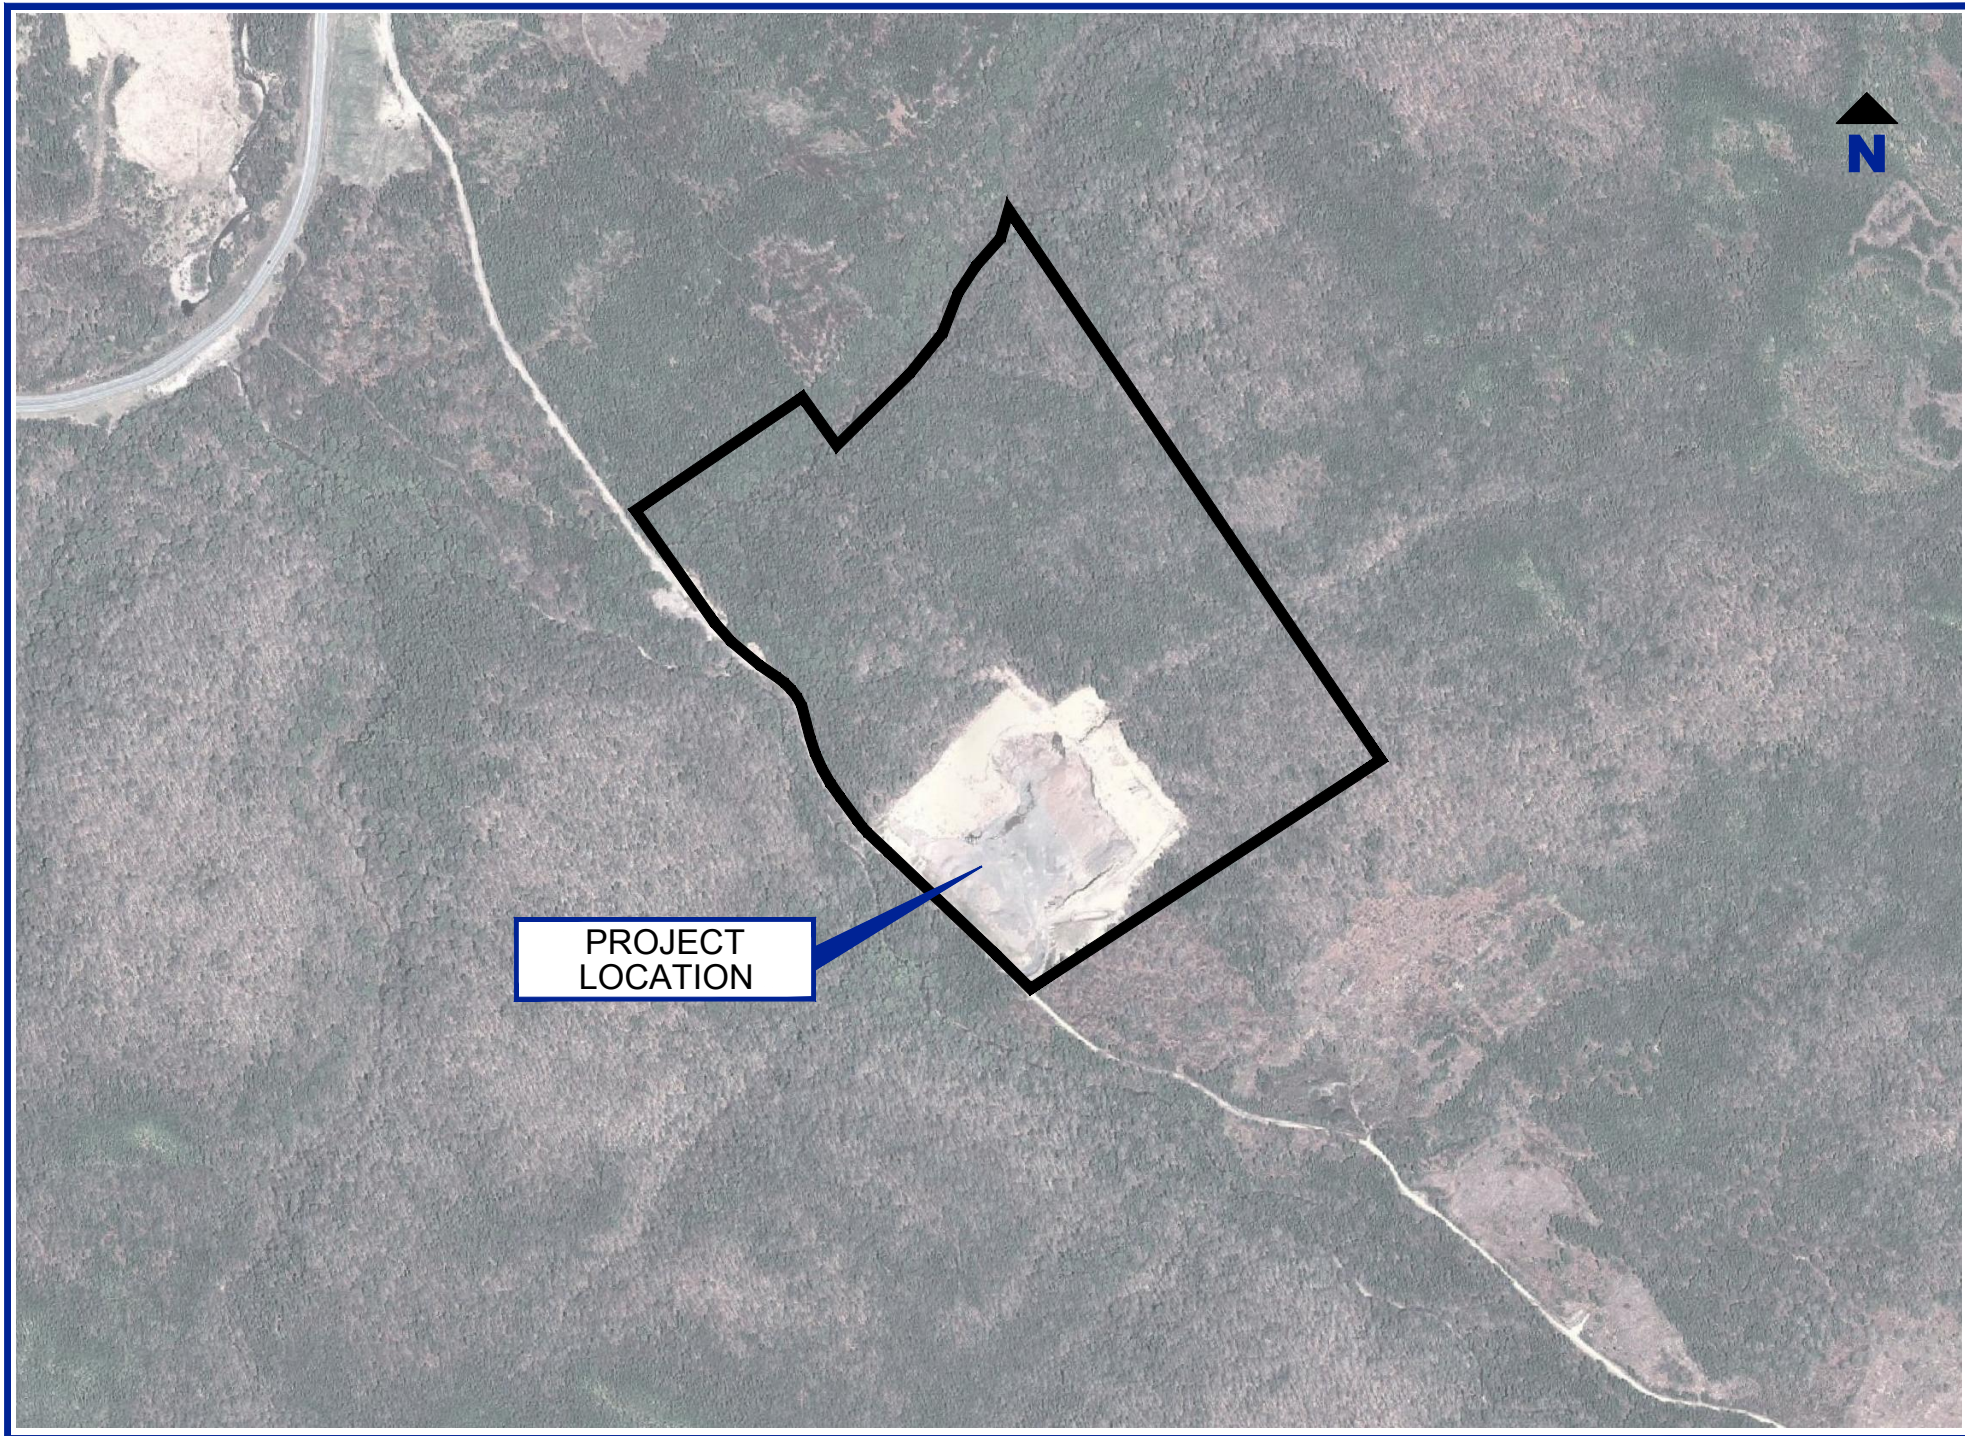

PROJECT
LOCATION