


ELEVATION DETAIL OF SHOE

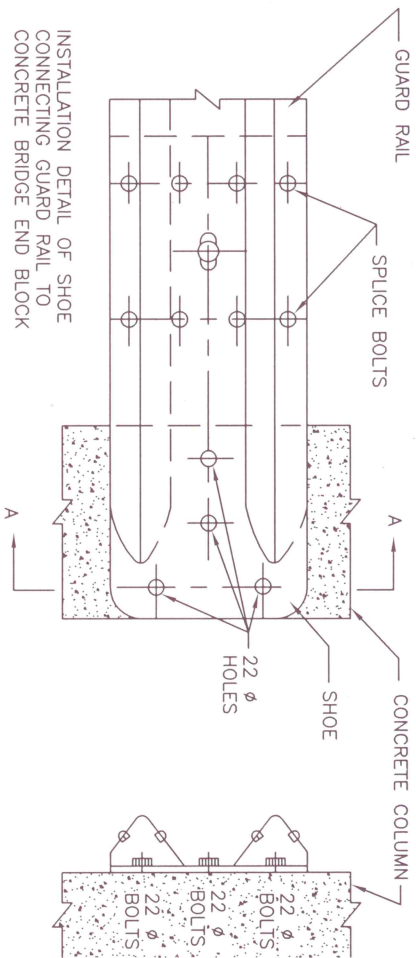

ELEVATION DETAIL OF INSTALLED SHOE

SECTION A-A

NOTES:
1. ALL DIMENSIONS ARE IN MILLIMETRES UNLESS OTHERWISE NOTED.

NOVA SCOTIA
Transportation and Infrastructure Renewal

No.	HS #	ADDED TO TITLE
1		

Scale : N.T.S.
Drawn by : M.LABRECHE
Checked by : J.RAE
Date of Plan : AUG2009
File No. : S-2009-074

Bob Chum
Manager Highway Planning and Design

Director Highway Engineering Services

Executive Director Highway Engineering and Construction

MICHIGAN SHOE DETAIL
HS-522