



PEDESTRIAN TRAIL WITH DITCH

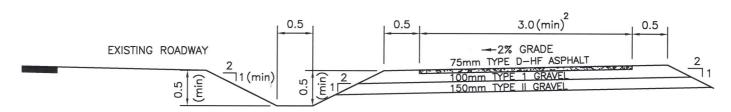

MULTI-USE TRAIL WITH DITCH

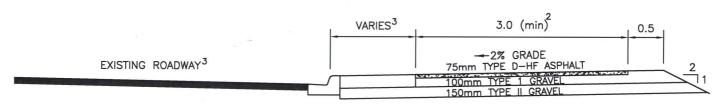

MULTI-USE TRAIL WITH CURB AND GUTTER

## NOTES:

SURFACE TYPE - GROOMED GRAVEL (min)
THIS MAY BE INCREASED BASED ON EXPECTED VOLUME AND TYPE OF USE

REFER TO STANDARD DRAWING FOR "SIDEWALK DETAILS" (S-2009-014,HS501) FOR DETAILS

MAXIMUM LONGITUDINAL GRADE: 5%

5. ALL DIMENSIONS ARE IN METRES UNLESS OTHERWISE NOTED.



2	Materials Depth	Added	13 DEC	2011
1	Note 3 Added	19 July	2011	
No.	REVISION			

Scale: N.T.S. Drawn by : C.DOYLE Checked by : E.PUGH Date of Plan : AUG2010 File No. : S-2011-201

Manager Highway Planning and Design Director Highway Engineering Services Executive Director Engineering and Construction

> WALKING AND NON MOTORIZED **MULTI-USE TRAIL TREATMENTS**