


NELSON LEAD WORKINGS

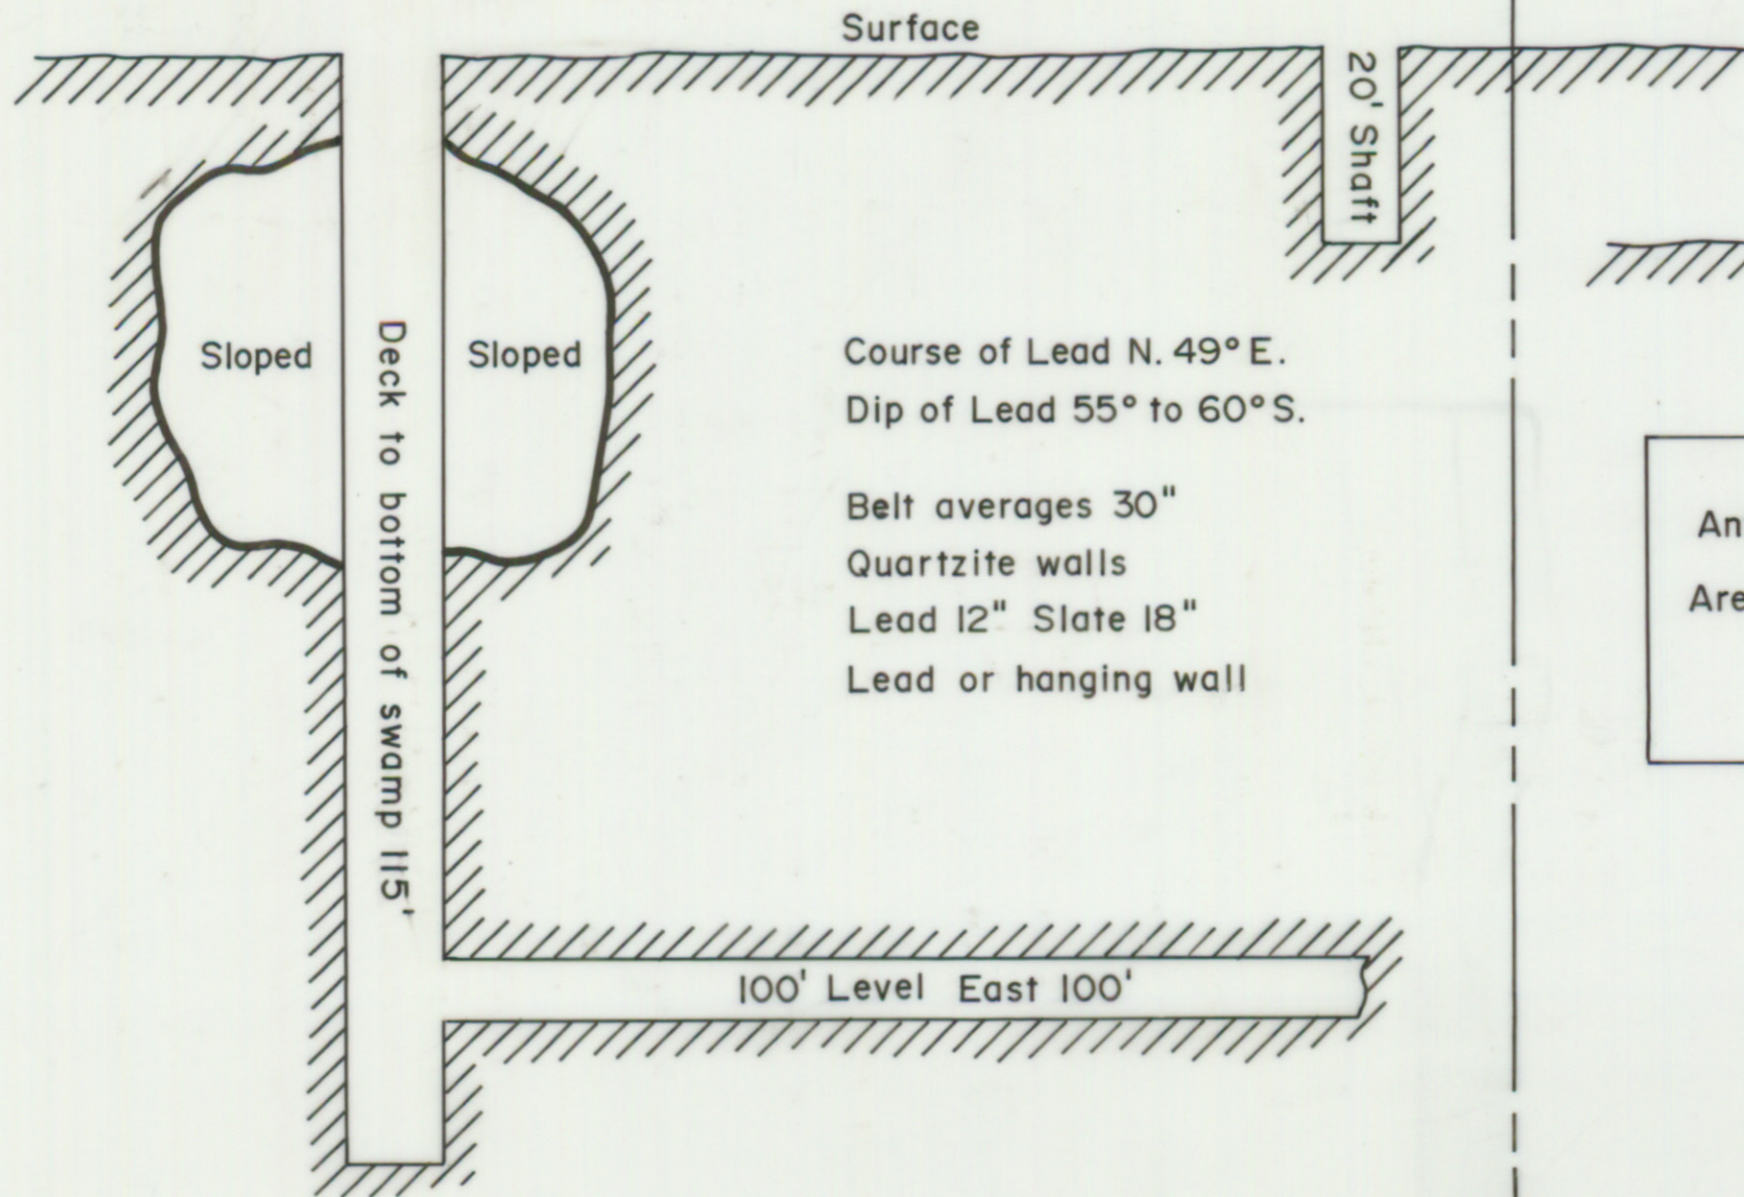


Course of Lead N. 49° E.
Dip of Lead 55° to 60° S.

Belt averages 30"
Quartzite walls
Lead 12" Slate 18"
Lead or hanging wall



ANTICLINAL WORKINGS

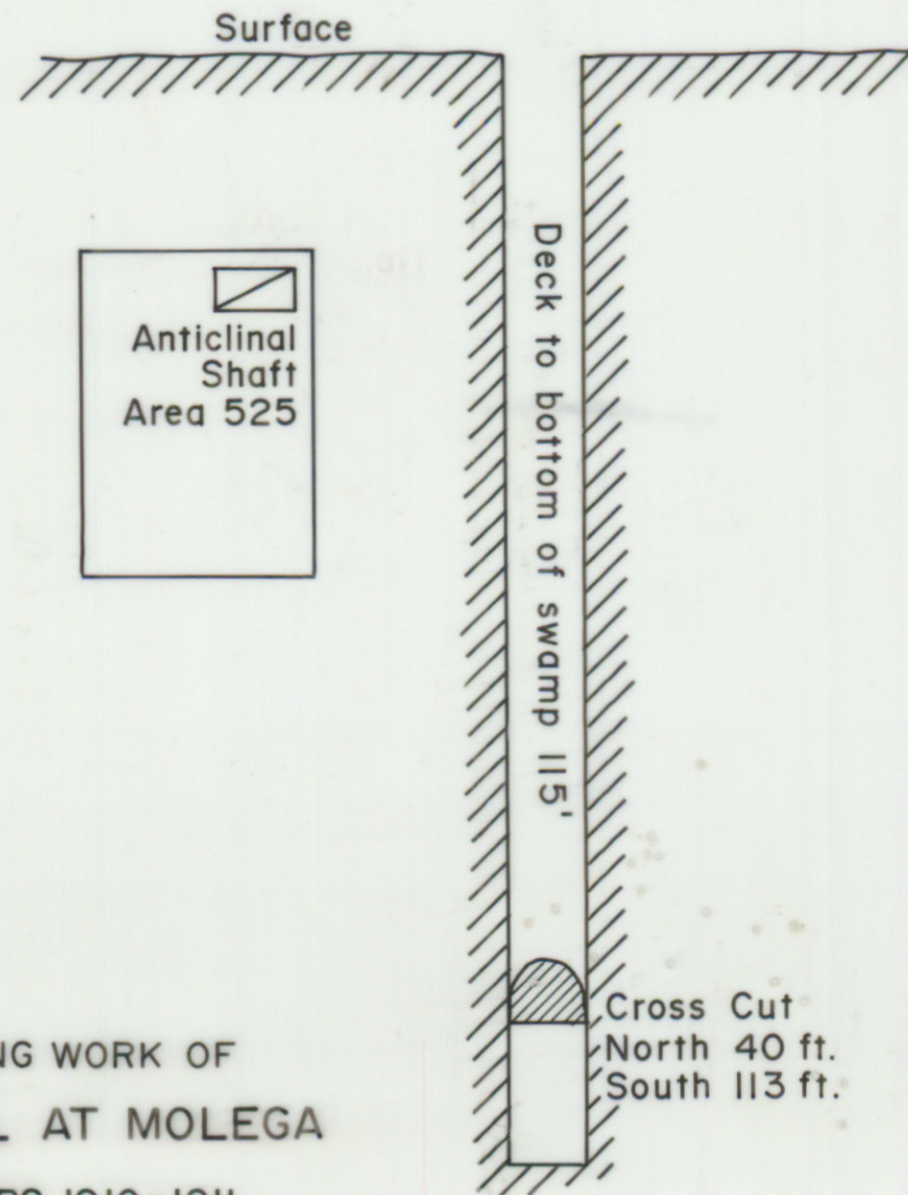

SKETCHES SHOWING WORK OF
W. F. FANCY ETAL AT MOLEGA
DURING THE YEARS 1910-1911

Scale 20'=1"
From records of
W.F. Fancy
Sept., 1911