



NOVAMAC MINES & POWER CORP. LTD.
GOLDENVILLE, N.S.


PLAN AND SECTION OF STUART SHAFT
SCALE 1 in = 60 FT.

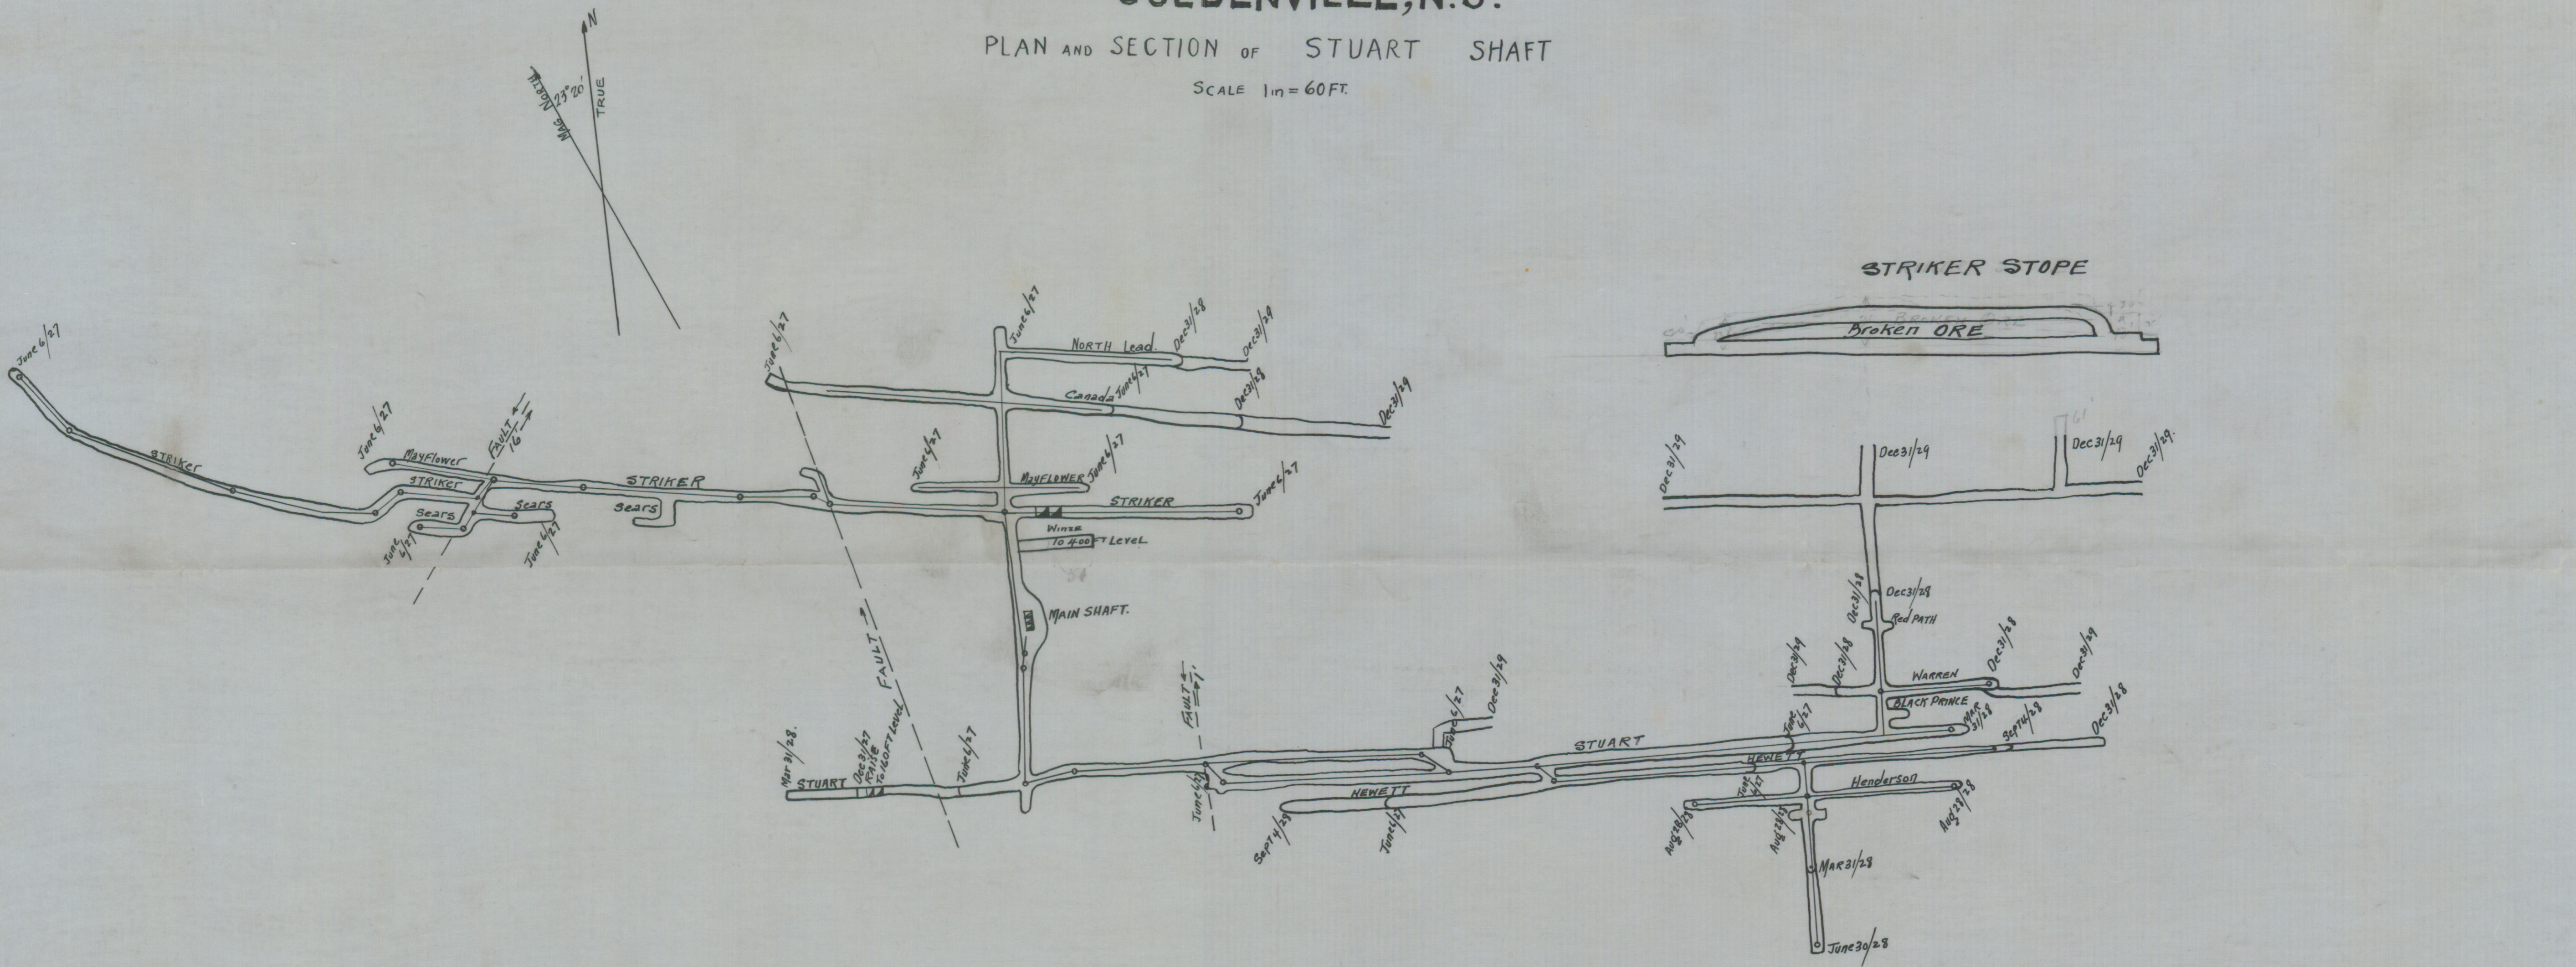


PLAN OF WORKINGS ON 260 FT LEVEL

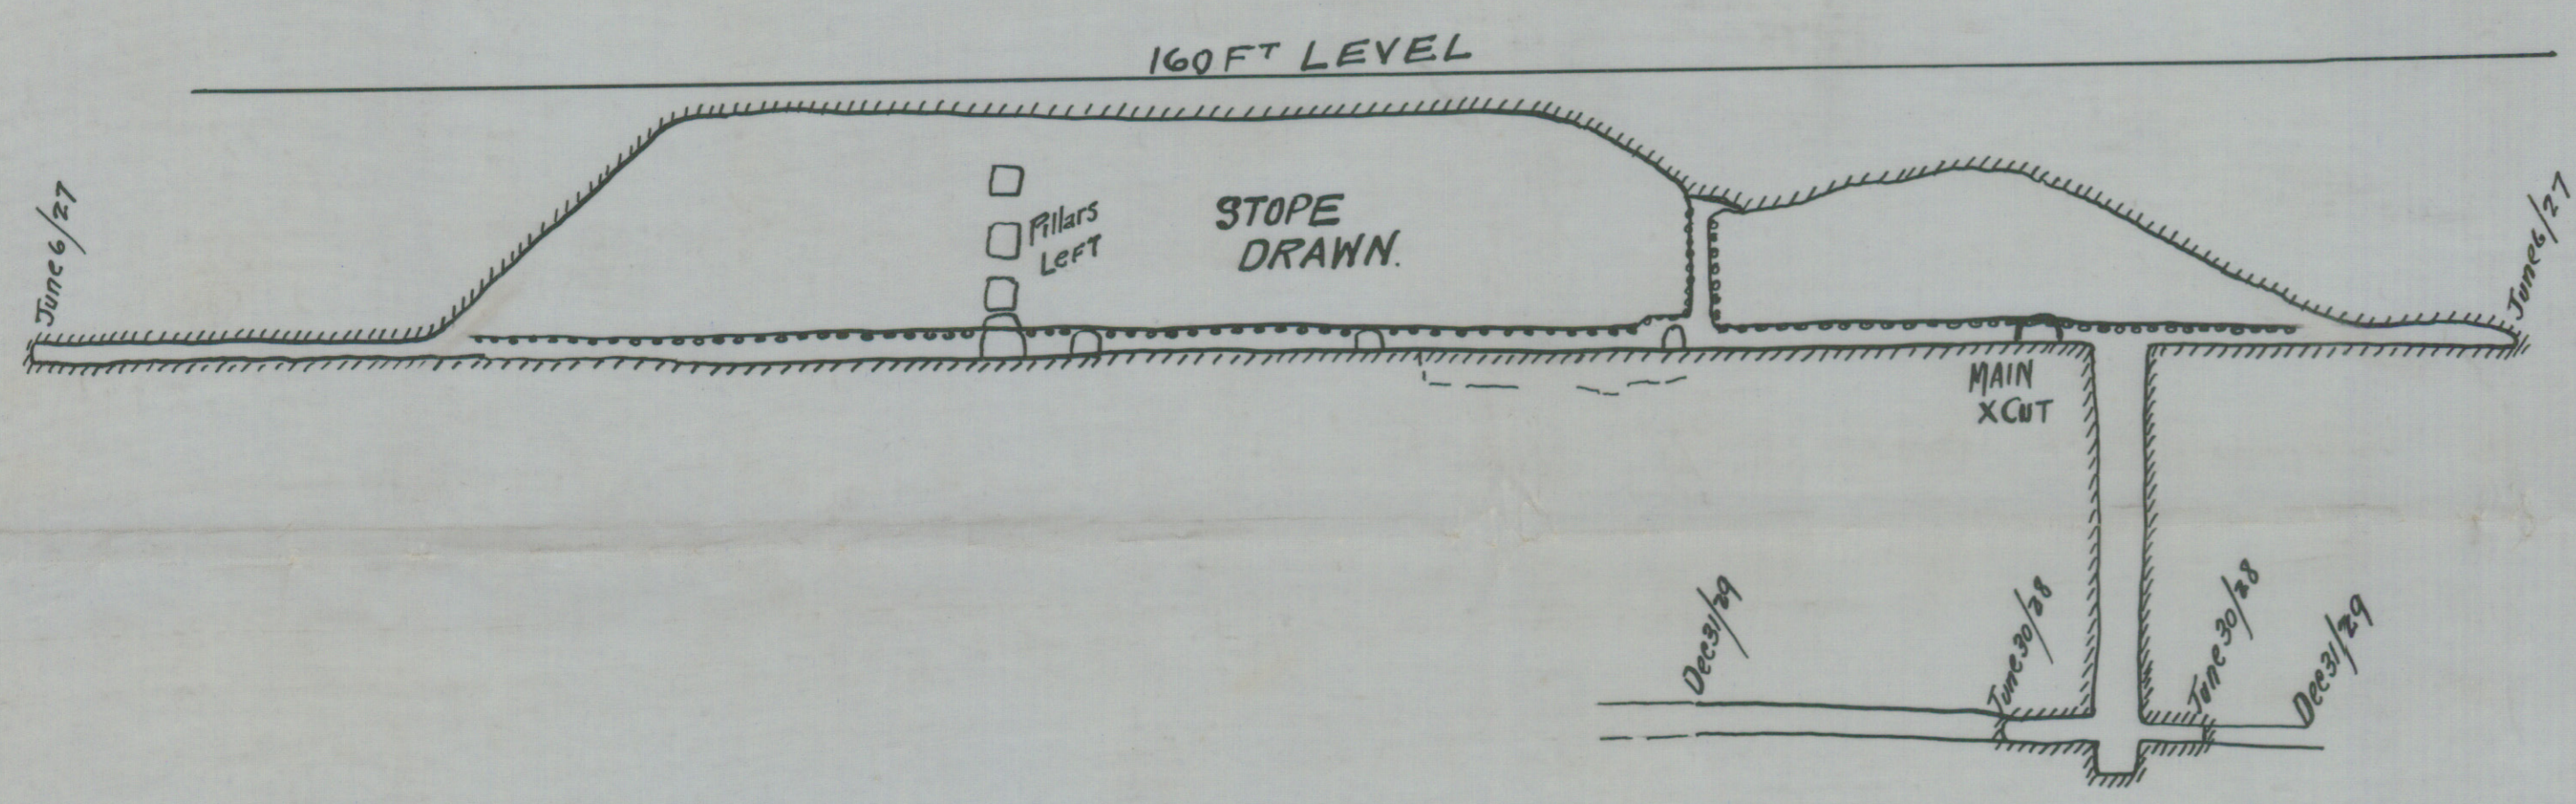


LONGITUDINAL SECTION ON STRIKER BELT.

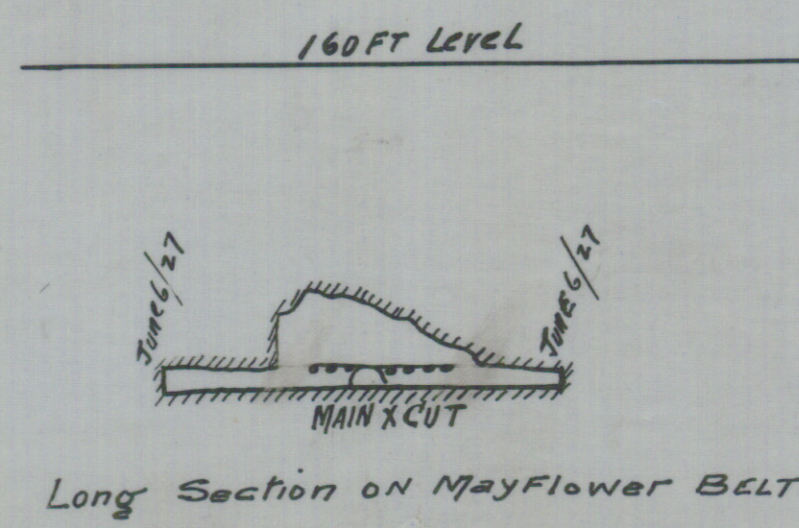


Long Section on Mayflower Belt.

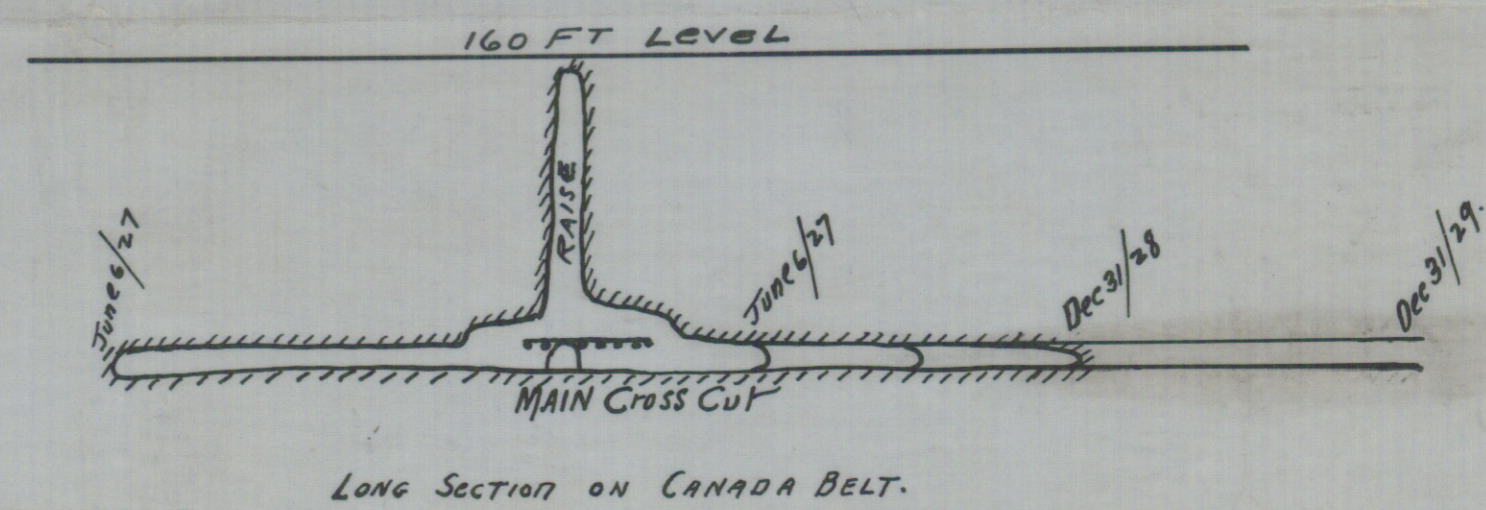


LONG SECTION ON CANADA BELT.

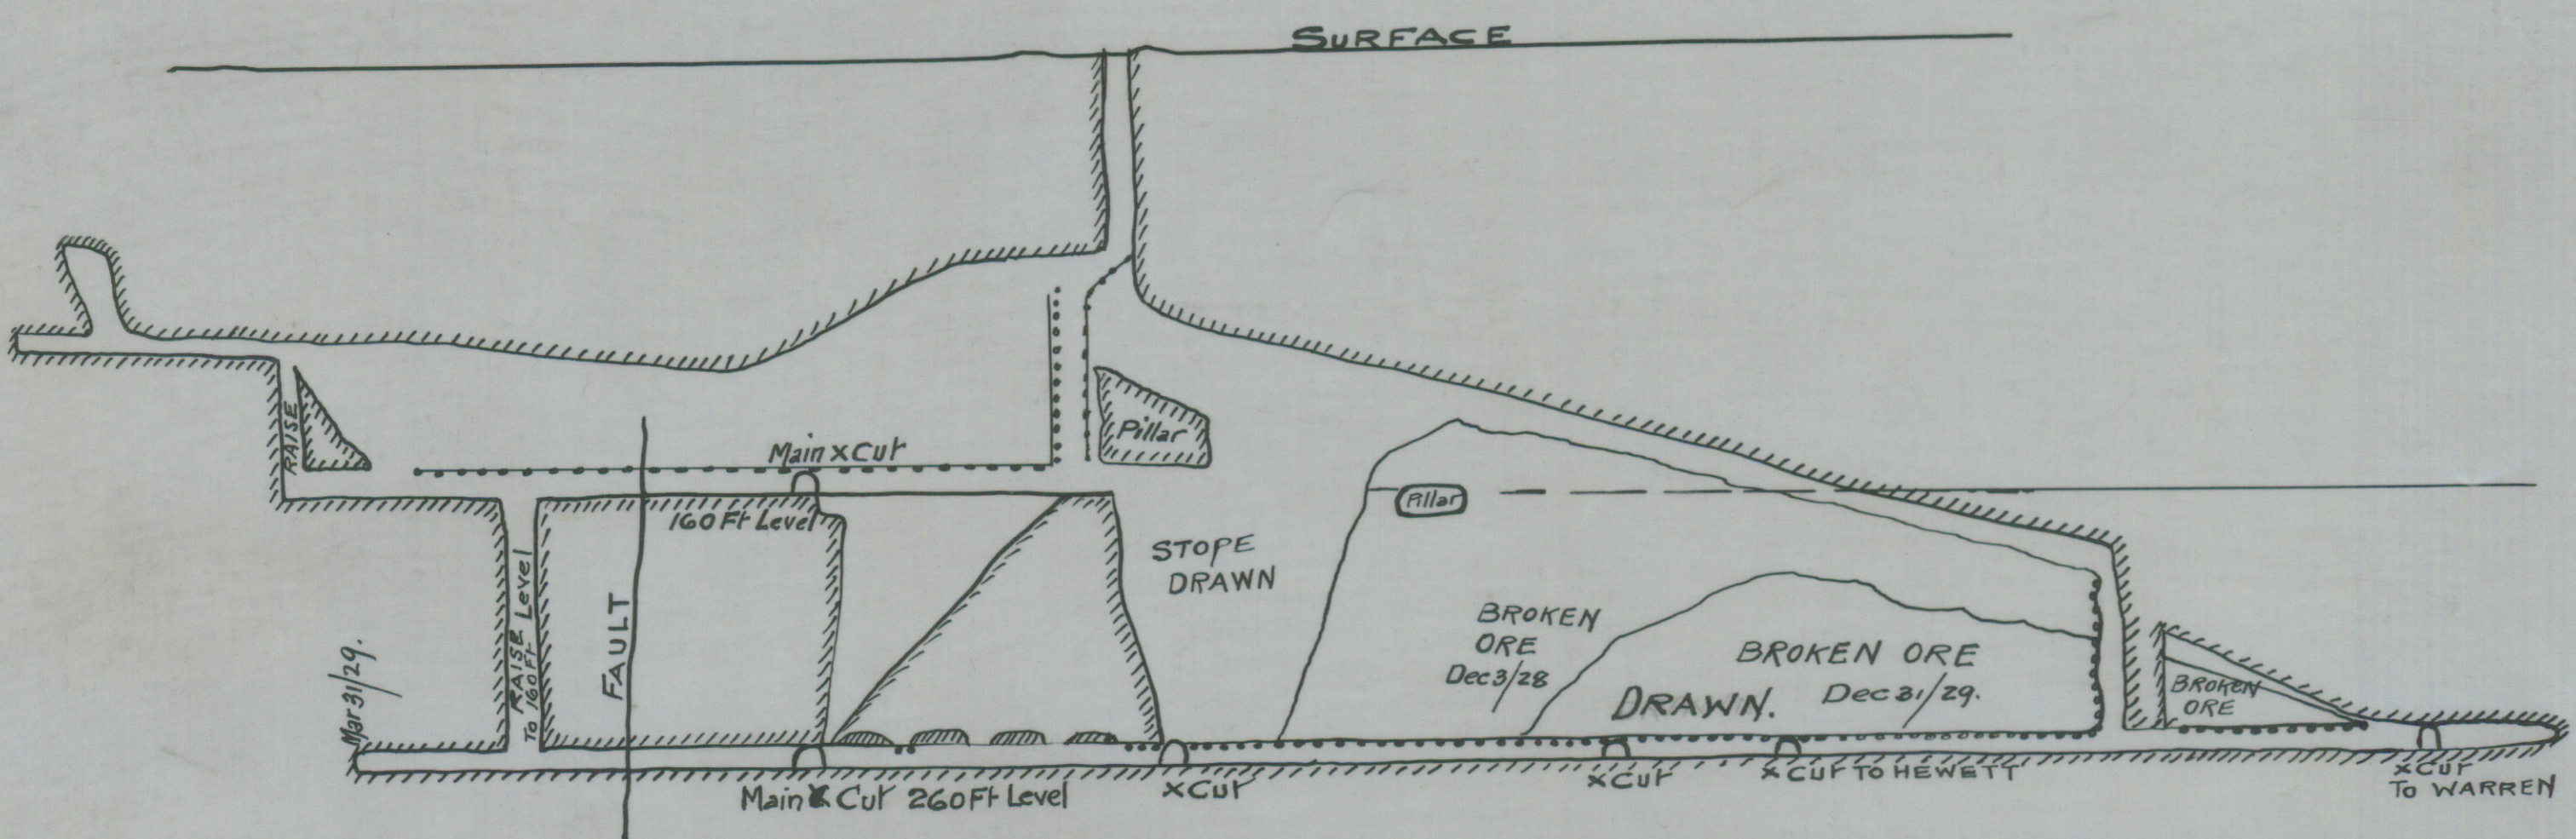


LONG SECTION OF STUART BELT.

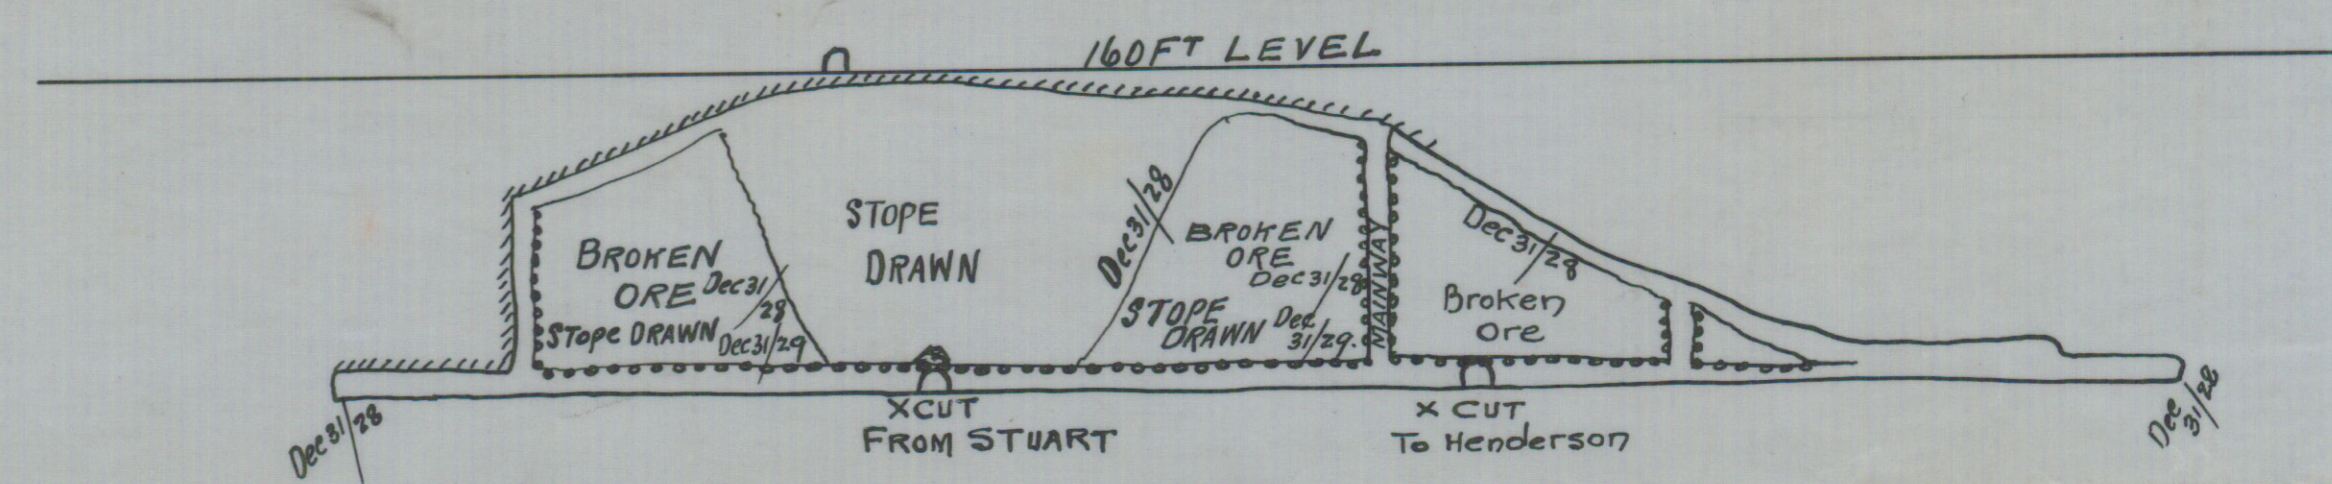

LONG SECTION ON HEWETT BELT

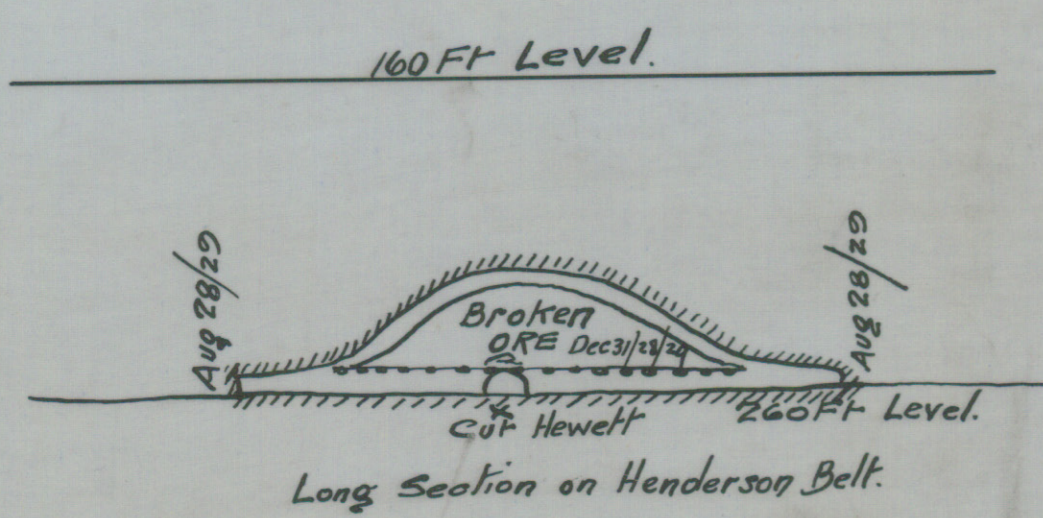

Long Section on Henderson Belt.

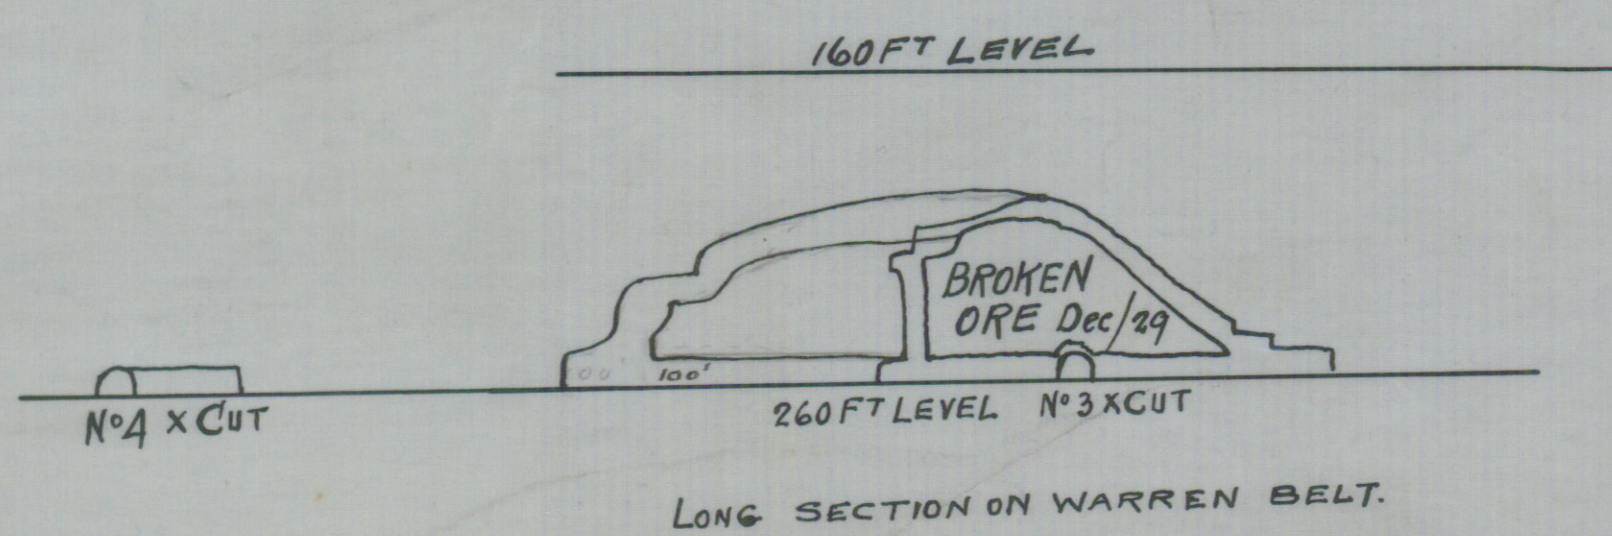

LONG SECTION ON WARREN BELT.

THIS IS A PLAN AND SECTION OF THE UNDERGROUND WORKINGS OF
NOVAMAC MINES & POWER CORPORATION LTD, AT THE STUART
SHAFT UP TO DATE AS SIGNED

QUARTER ENDING	MANAGER.	ENGINEER
DEC 31. 1928	F. P. Temple	E. H. Henderson
MAR 31 1929	A. P. MacKenzie	
JUN 30 1929		
SEPT 30 1929		
DEC 31. 1929	A. P. MacKenzie	E. H. Henderson.
JAN 1930	A. P. MacKenzie	

Traced by William Rodger Halifax Dated May 30th 1931
Copied From Blue Print sent in on Jan 27/30 by Novamac Mines & Power Corp Ltd