


PLAN OF MINE

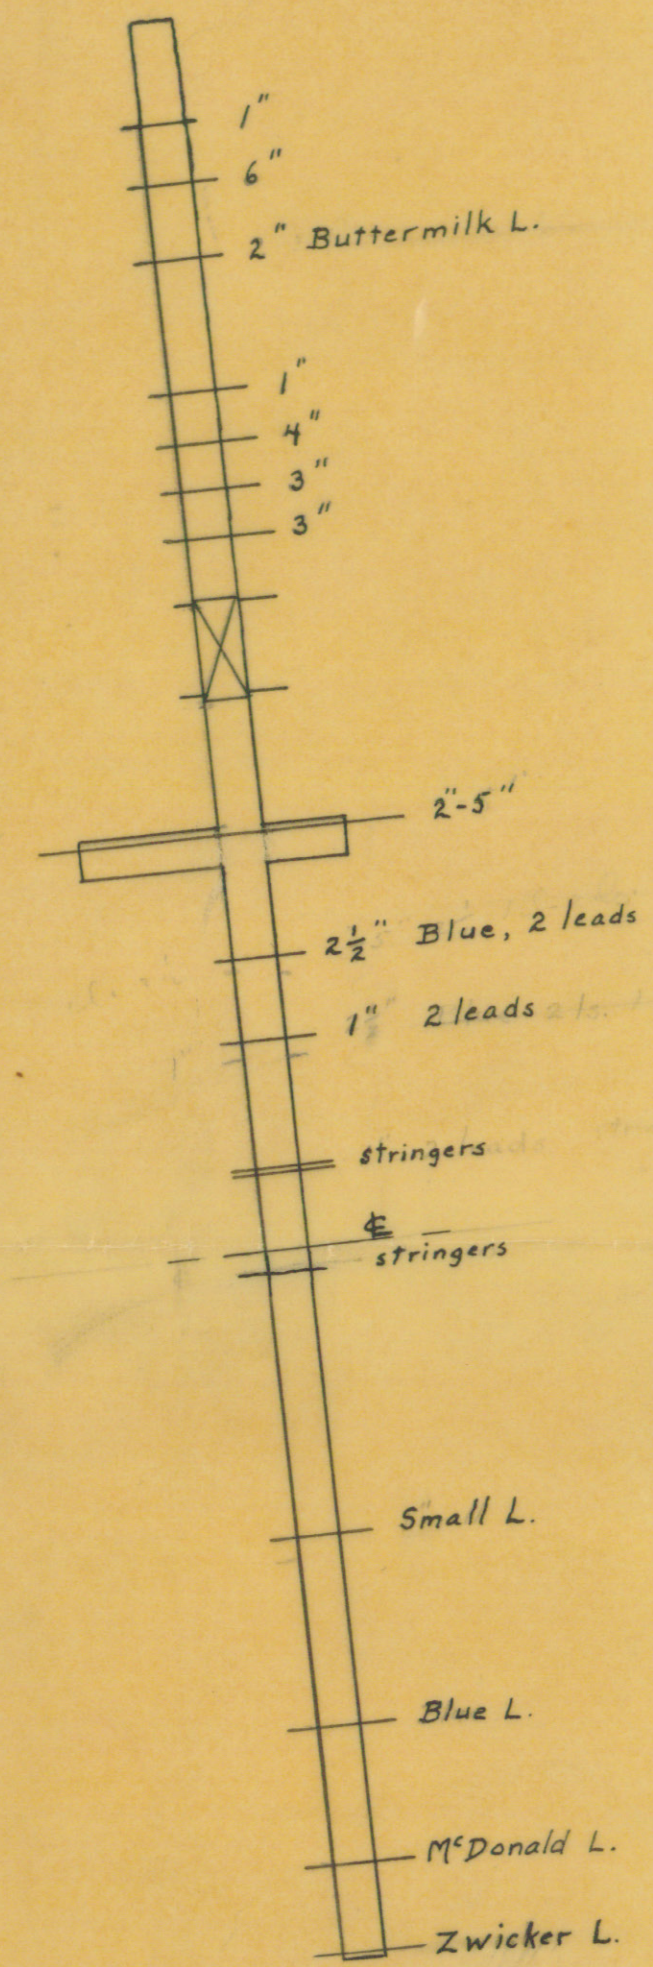

53 FT. LEVEL
NEW VERTICAL SHAFT

36 005

HIGGINS & LAWLOR MINE
MOOSE RIVER, HFX. CO. NS.

PLAN OF WORKINGS

SCALE: 1 IN. = 20 FT.

SEPT. 14, 1936 R.I.G. + H.C.

439