
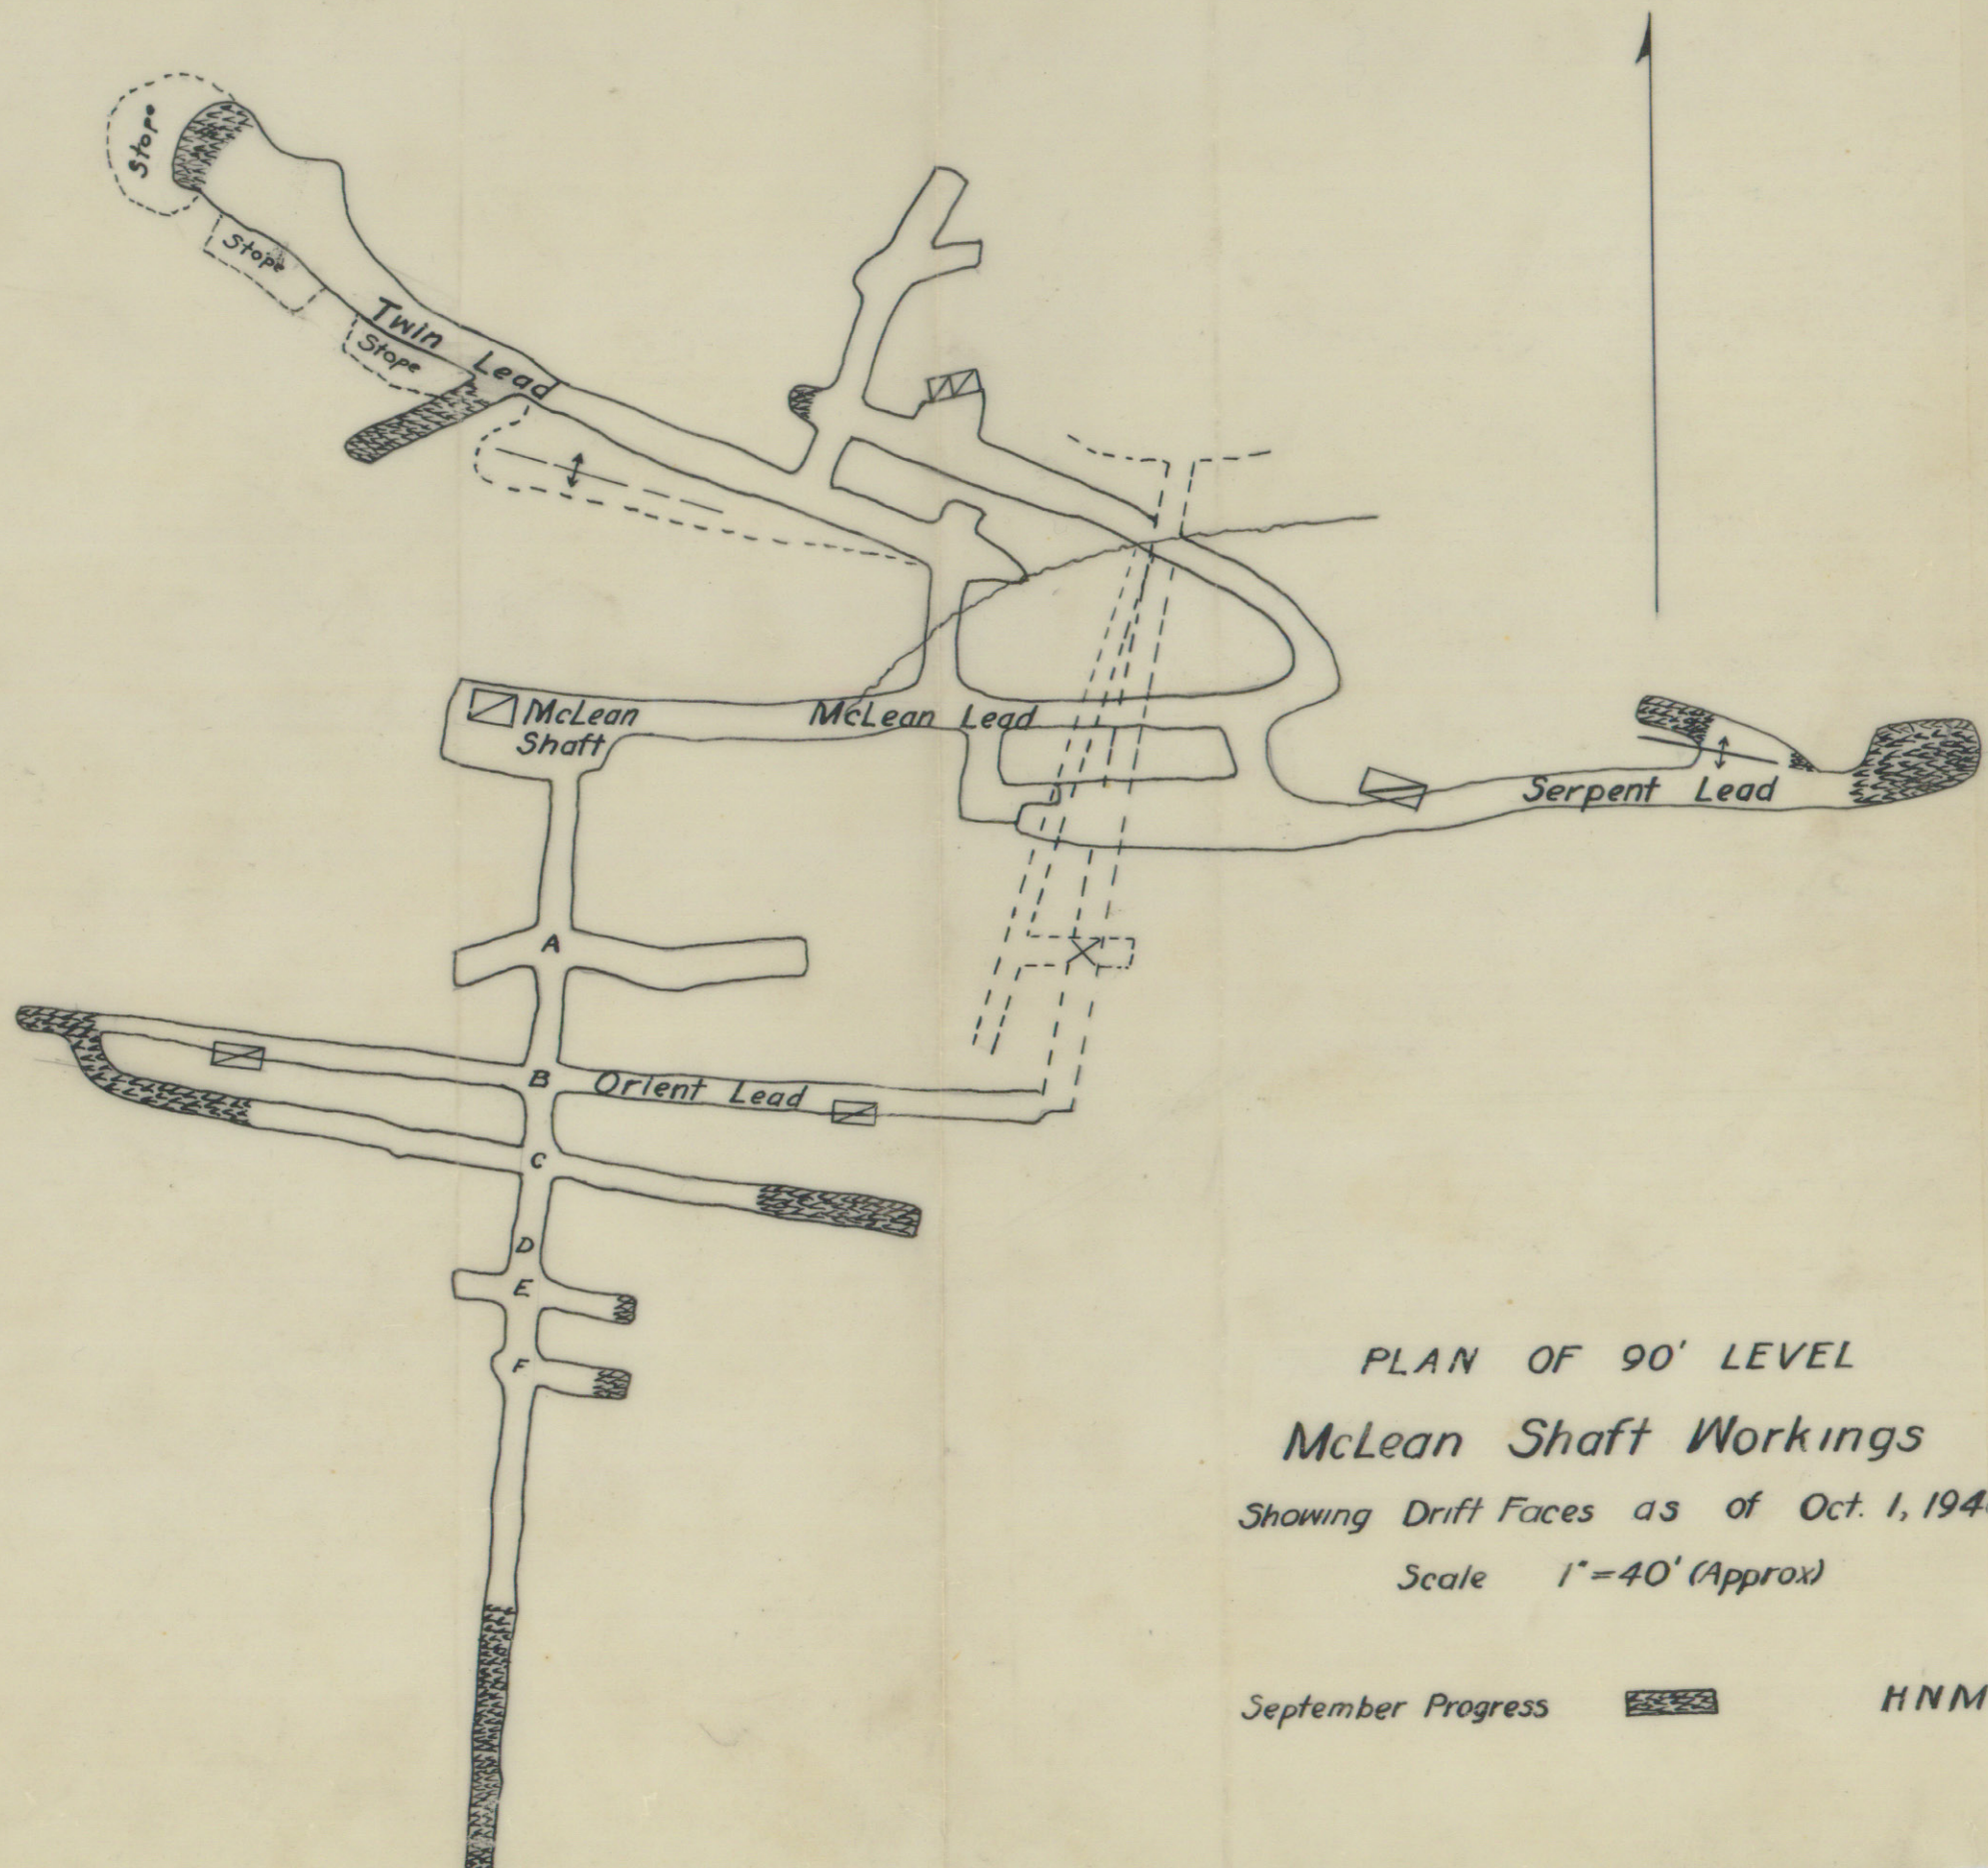


(h1)

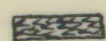

PLAN OF 90' LEVEL
 McLean Shaft Workings
 Showing Drift Faces as of Oct. 1, 1940
 Scale 1" = 40' (Approx)

September Progress  HNM