
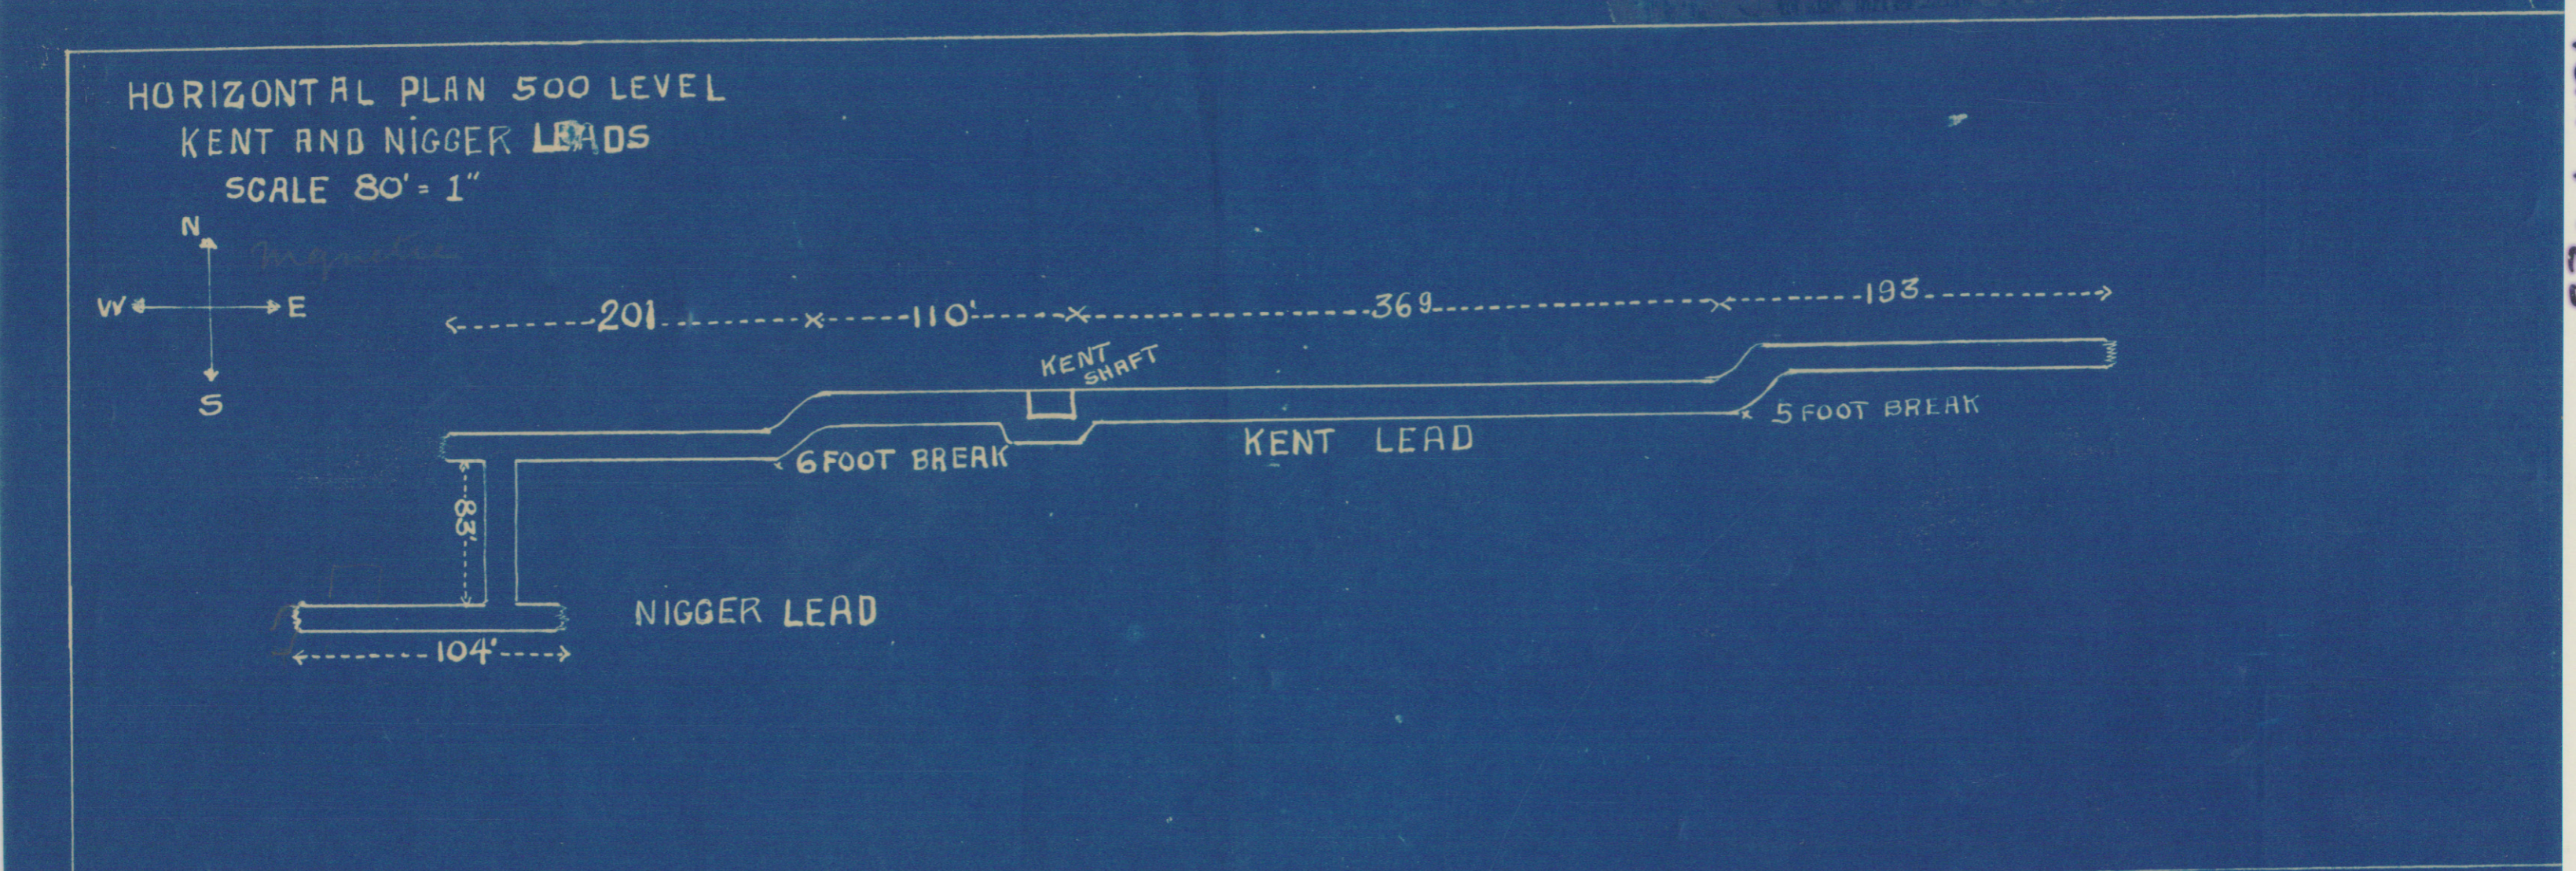
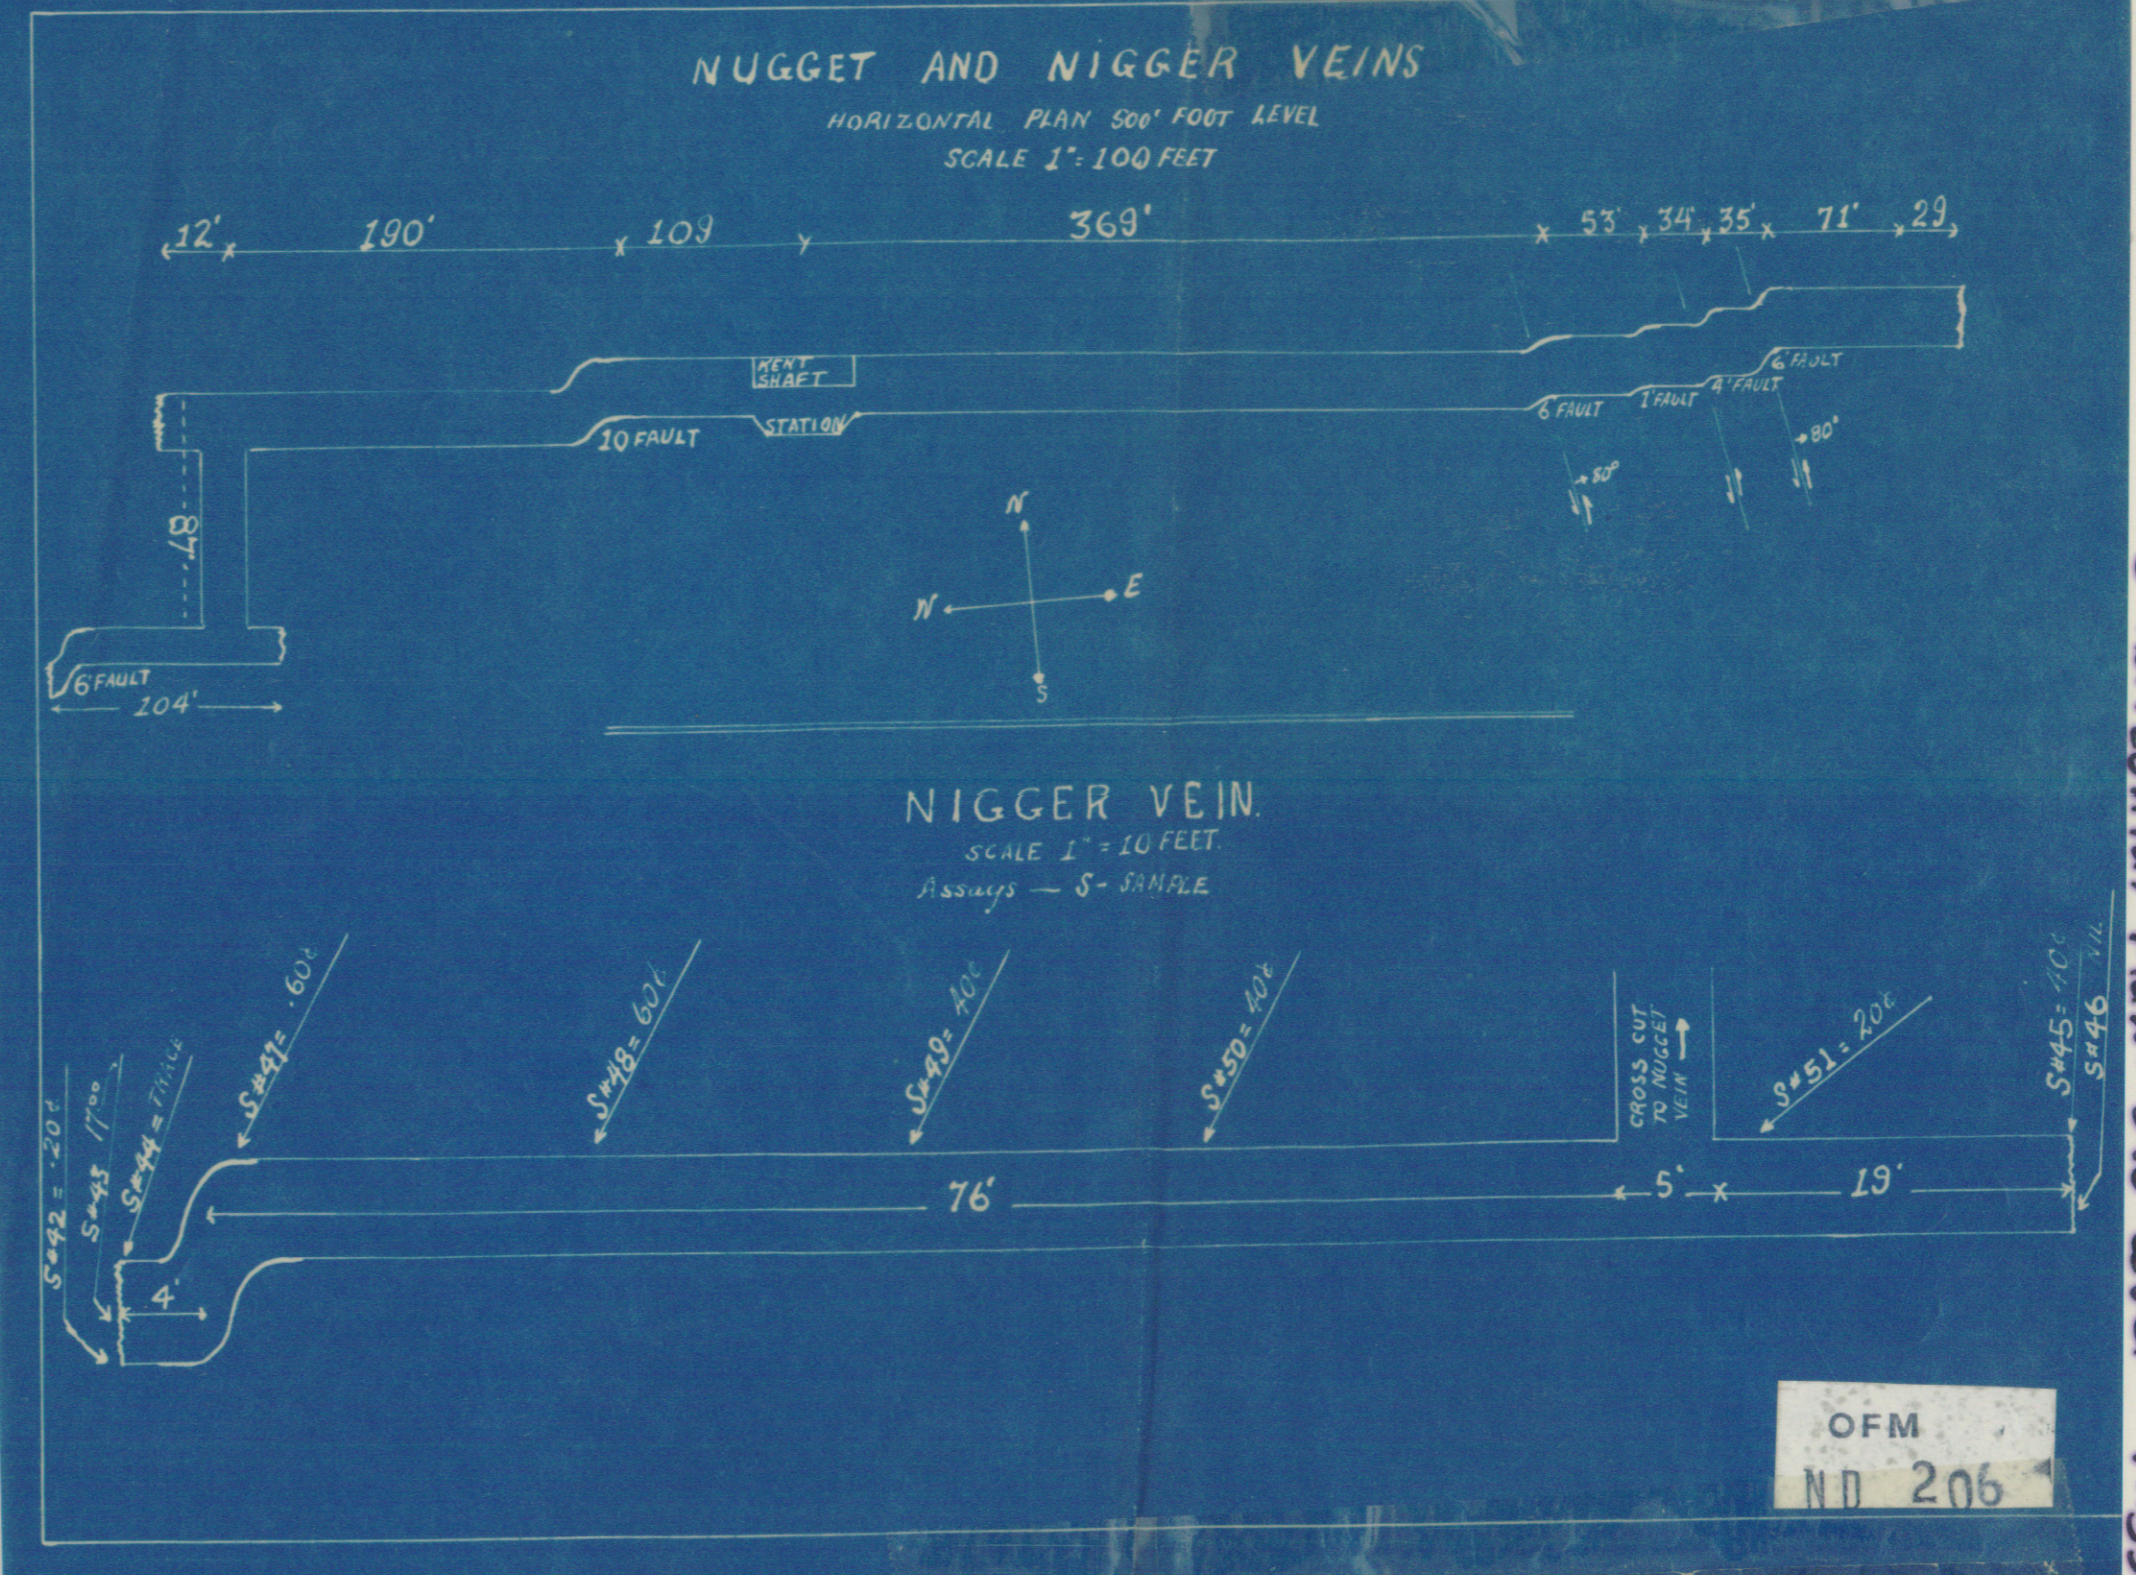
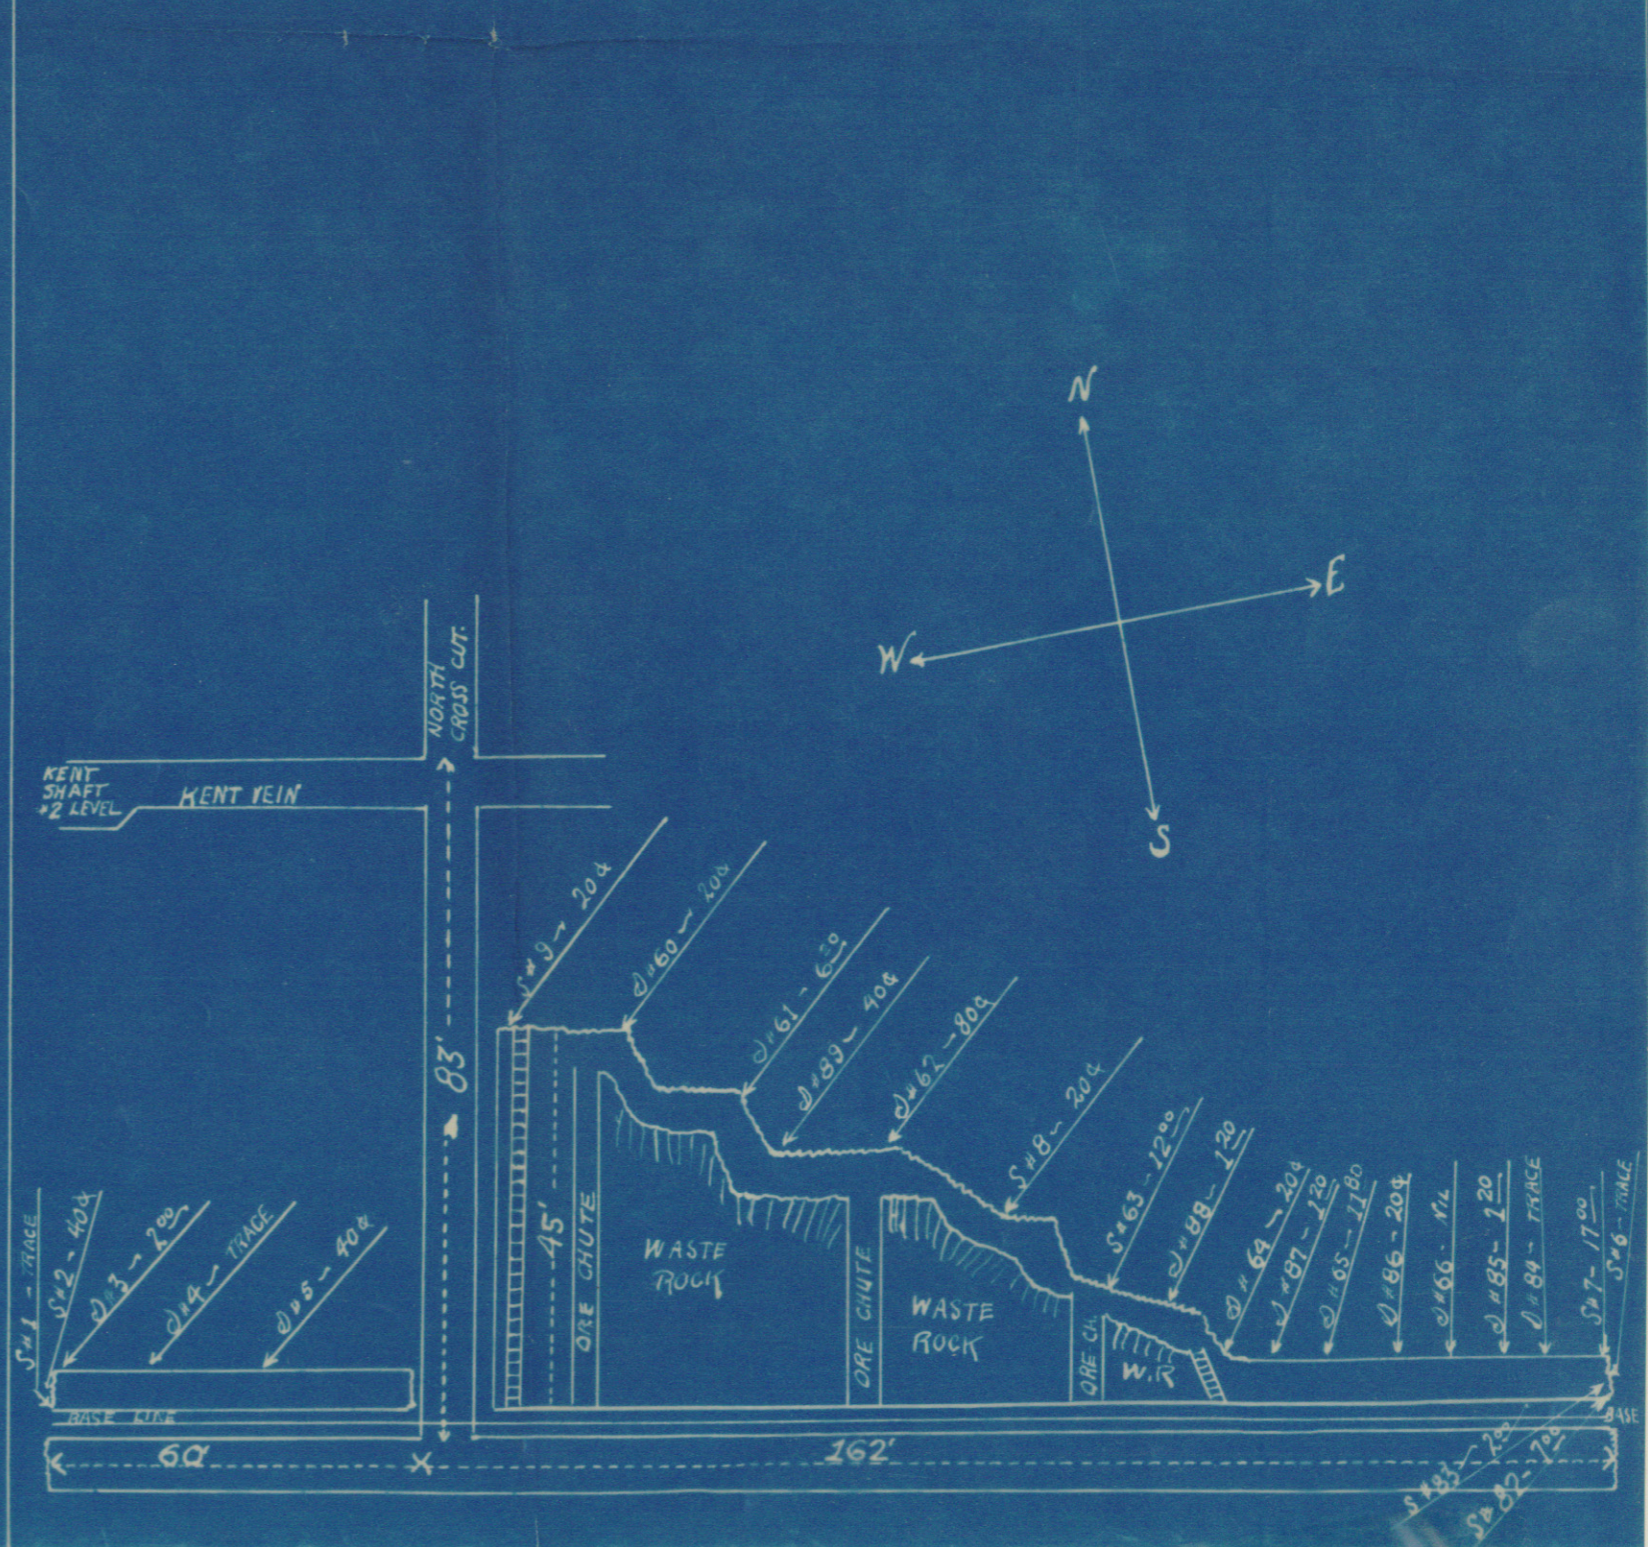


HORIZONTAL PLAN  
340 LEVEL  
SCALE 1" = 50 FT.  
TANGIER N.S.

KENT VEIN FROM MAIN SHAFT EAST,  
BIG SOUTH VEIN FROM CROSS CUT  
NORTH CROSS CUT FROM KENT  
SEE MAP #1 FOR VERTICAL  
PROJECTION OF KENT  
SEE MAP #2 - SECTION THROUGH  
CROSS CUT

PLAN 340 LEVEL - SCALE 1" = 25'  
HORIZONTAL NIGGER VEIN  
AND CROSS CUT SOUTH OF KENT  
VEIN, AND ELEVATION OF STOPE  
AND UPRAISE ON NIGGER VEIN  
DIP 65° SOUTH.

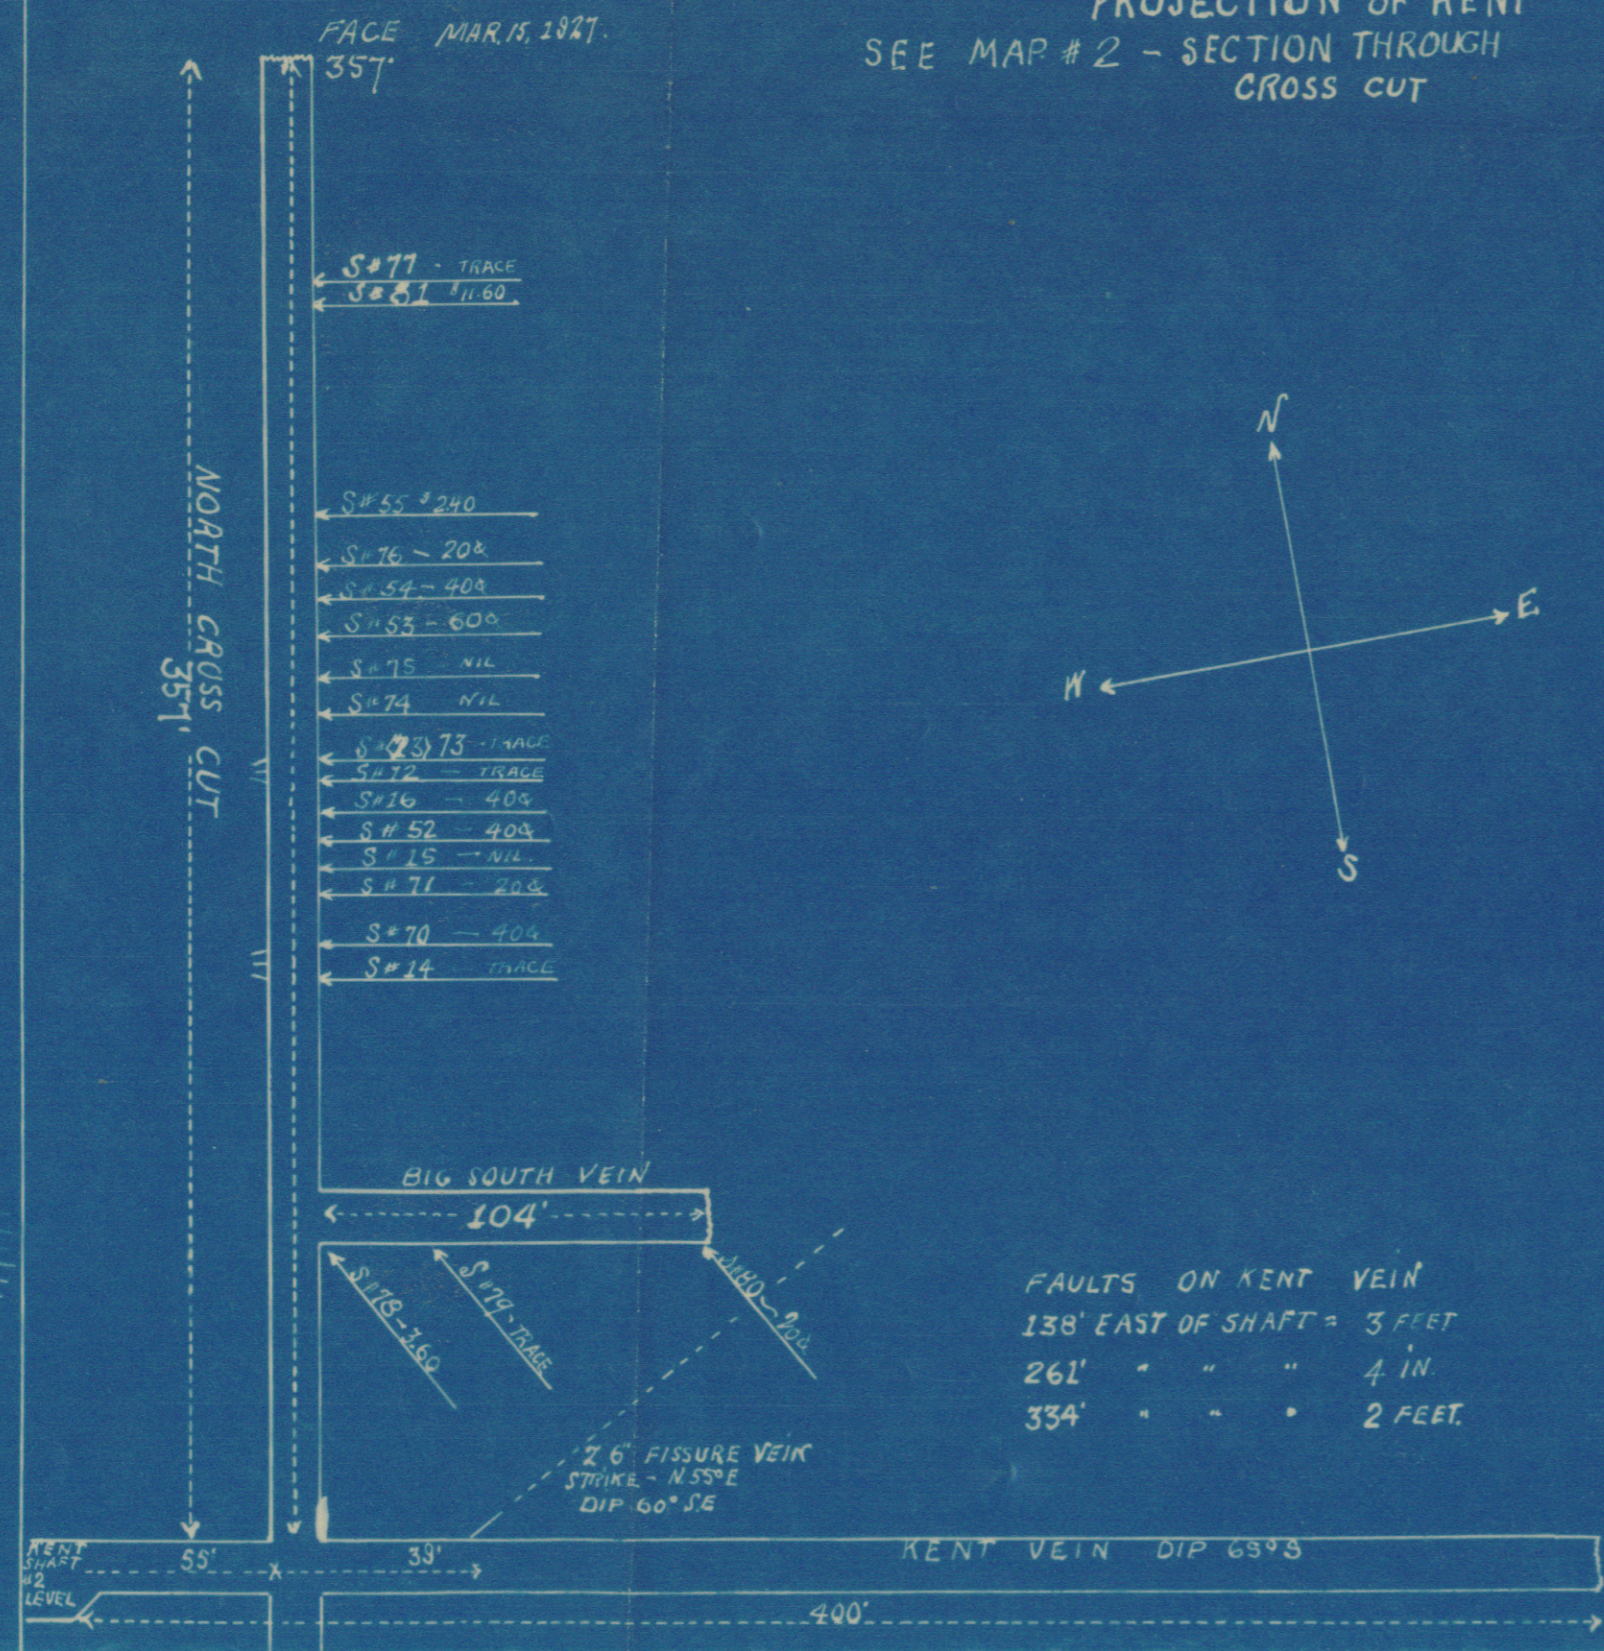

Horizontal Plan - 340' level - Nigger Vein 1" = 25'

OFM  
ND 206