


# **APPENDIX C**

## **Marine Terminal Design**



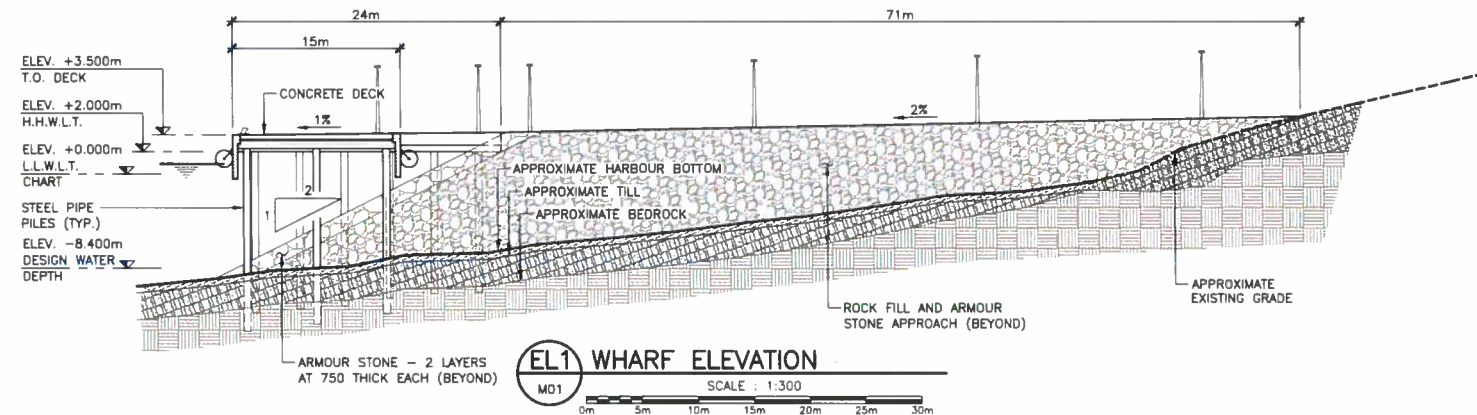

**EL1 WHARF ELEVATION**  
M01 SCALE: 1:300

Reviewed / Examiné  
 Page 2 of de 3  
 SEP 19 2016  
 By/par: *WGB*  
**WILLIAM G. BENNETT**  
 Navigation Protection Program /  
 Programme de protection de la navigation




C	DOLPHINS REMOVED	JUN 03/16	RBT
B	ISSUED FOR FINAL REPORT	DEC 18/15	RBT
A	ISSUED FOR REVIEW	NOV 06/15	RBT
No.	Description	Date	By

Revision or Issue  
**BEARHEAD LNG**  
 UNLOADING/TUG WHARF  
 CONCEPT DESIGN  
 STRUCTURAL  
 WHARF ELEVATIONS



CBCL No	Contract No	Date	Scale
152493.00		OCT. 2015	AS NOTED
Designed	Drawn	Checked	Approved
JNC	JDP	GKP	RBT
Sheet No			
2 of 3			
Drawing No			
<b>M02</b>			

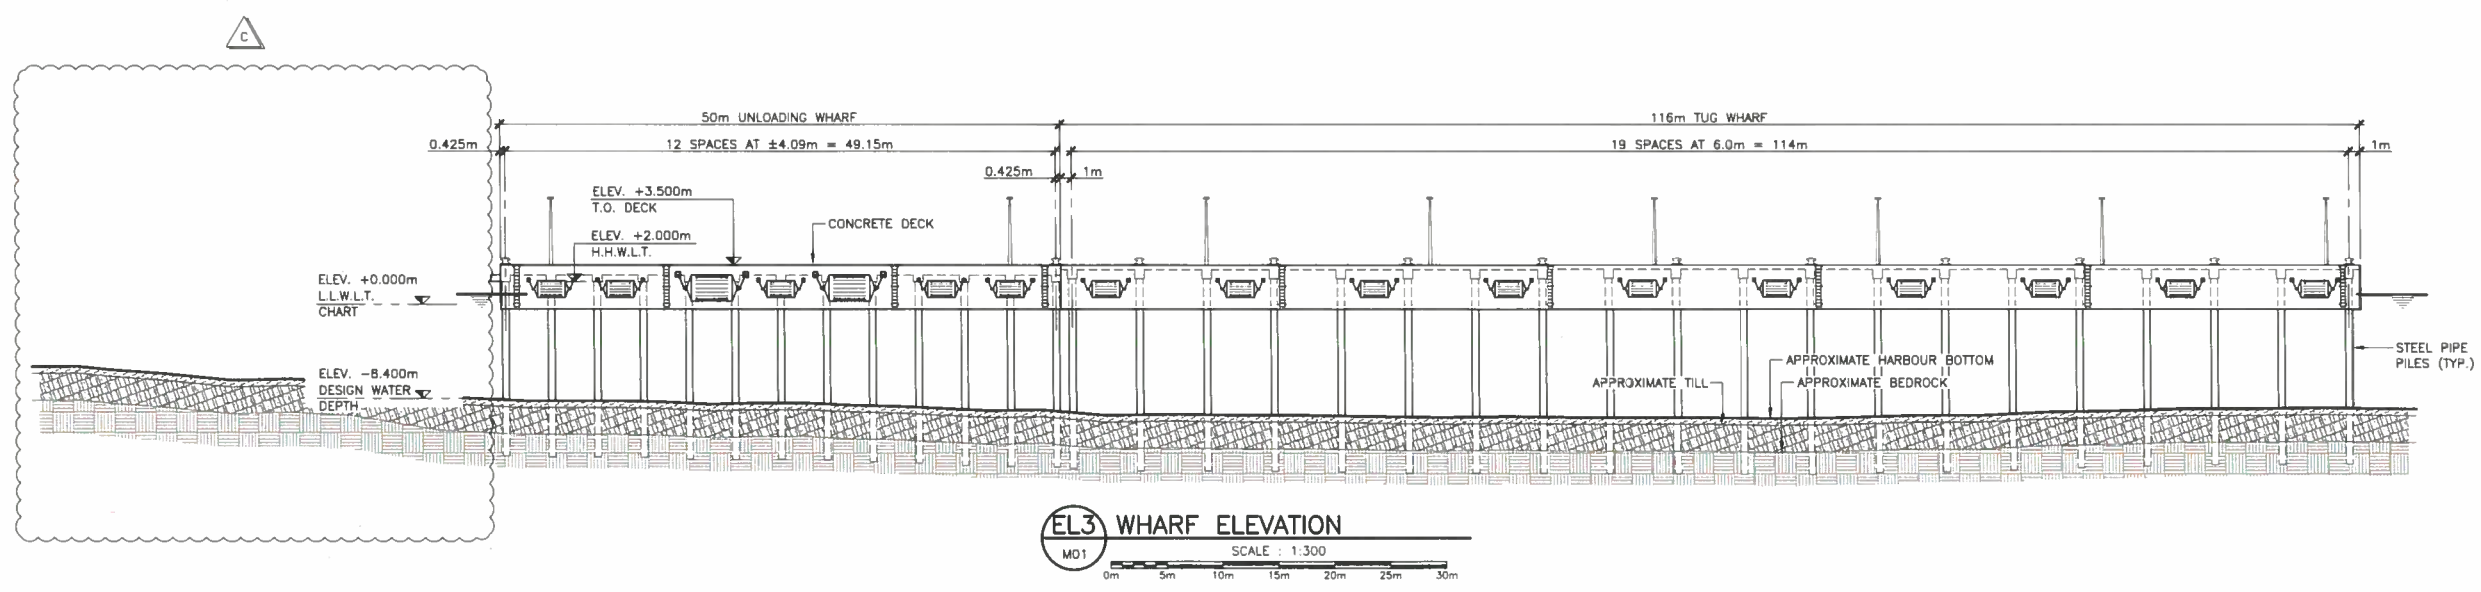

**EL3 WHARF ELEVATION**  
M01 SCALE: 1:300

PROJECT: BEARHEAD LNG UNLOADING/TUG WHARF; DATE: 13/11/15; TIME: 3:11:15 PM; CAD: DREWALDER; PLOT: M01



