


DRAWING FILENAME: DETAILS.DWG LAYOUT NAME: DWG 4 DATE: 6/2/2008 7:16 AM CAD OPERATOR: SHIJUM

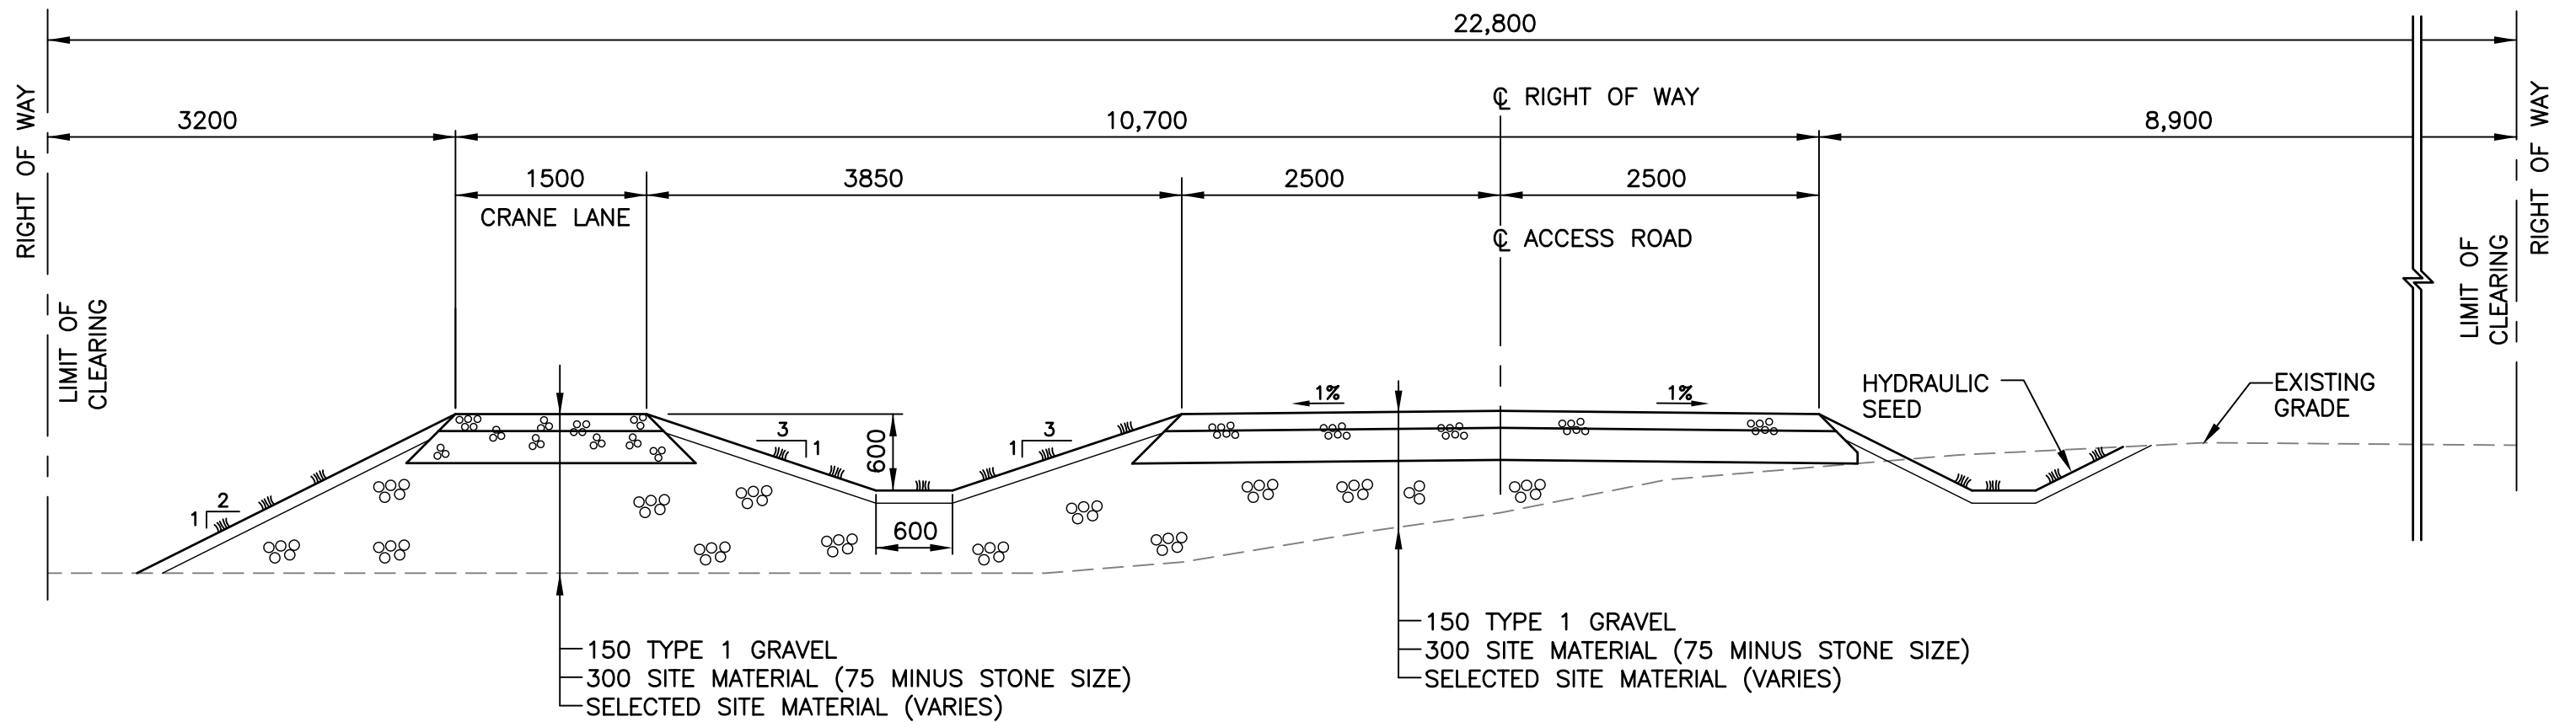

\* ALL SOFT/WET BOG AREAS TO BE EXCAVATED AND REPLACED WITH SUITABLE PIT RUN OR SURGE ROCK.

<b>CBCL LIMITED</b> Consulting Engineers <small>ISO 9001 CERTIFIED</small>	<b>TYPICAL CROSS SECTION OF ACCESS ROAD</b>		Figure
	Date MAY 2008	Scale 1: 50	Contract 061236
			<b>2.2</b>