


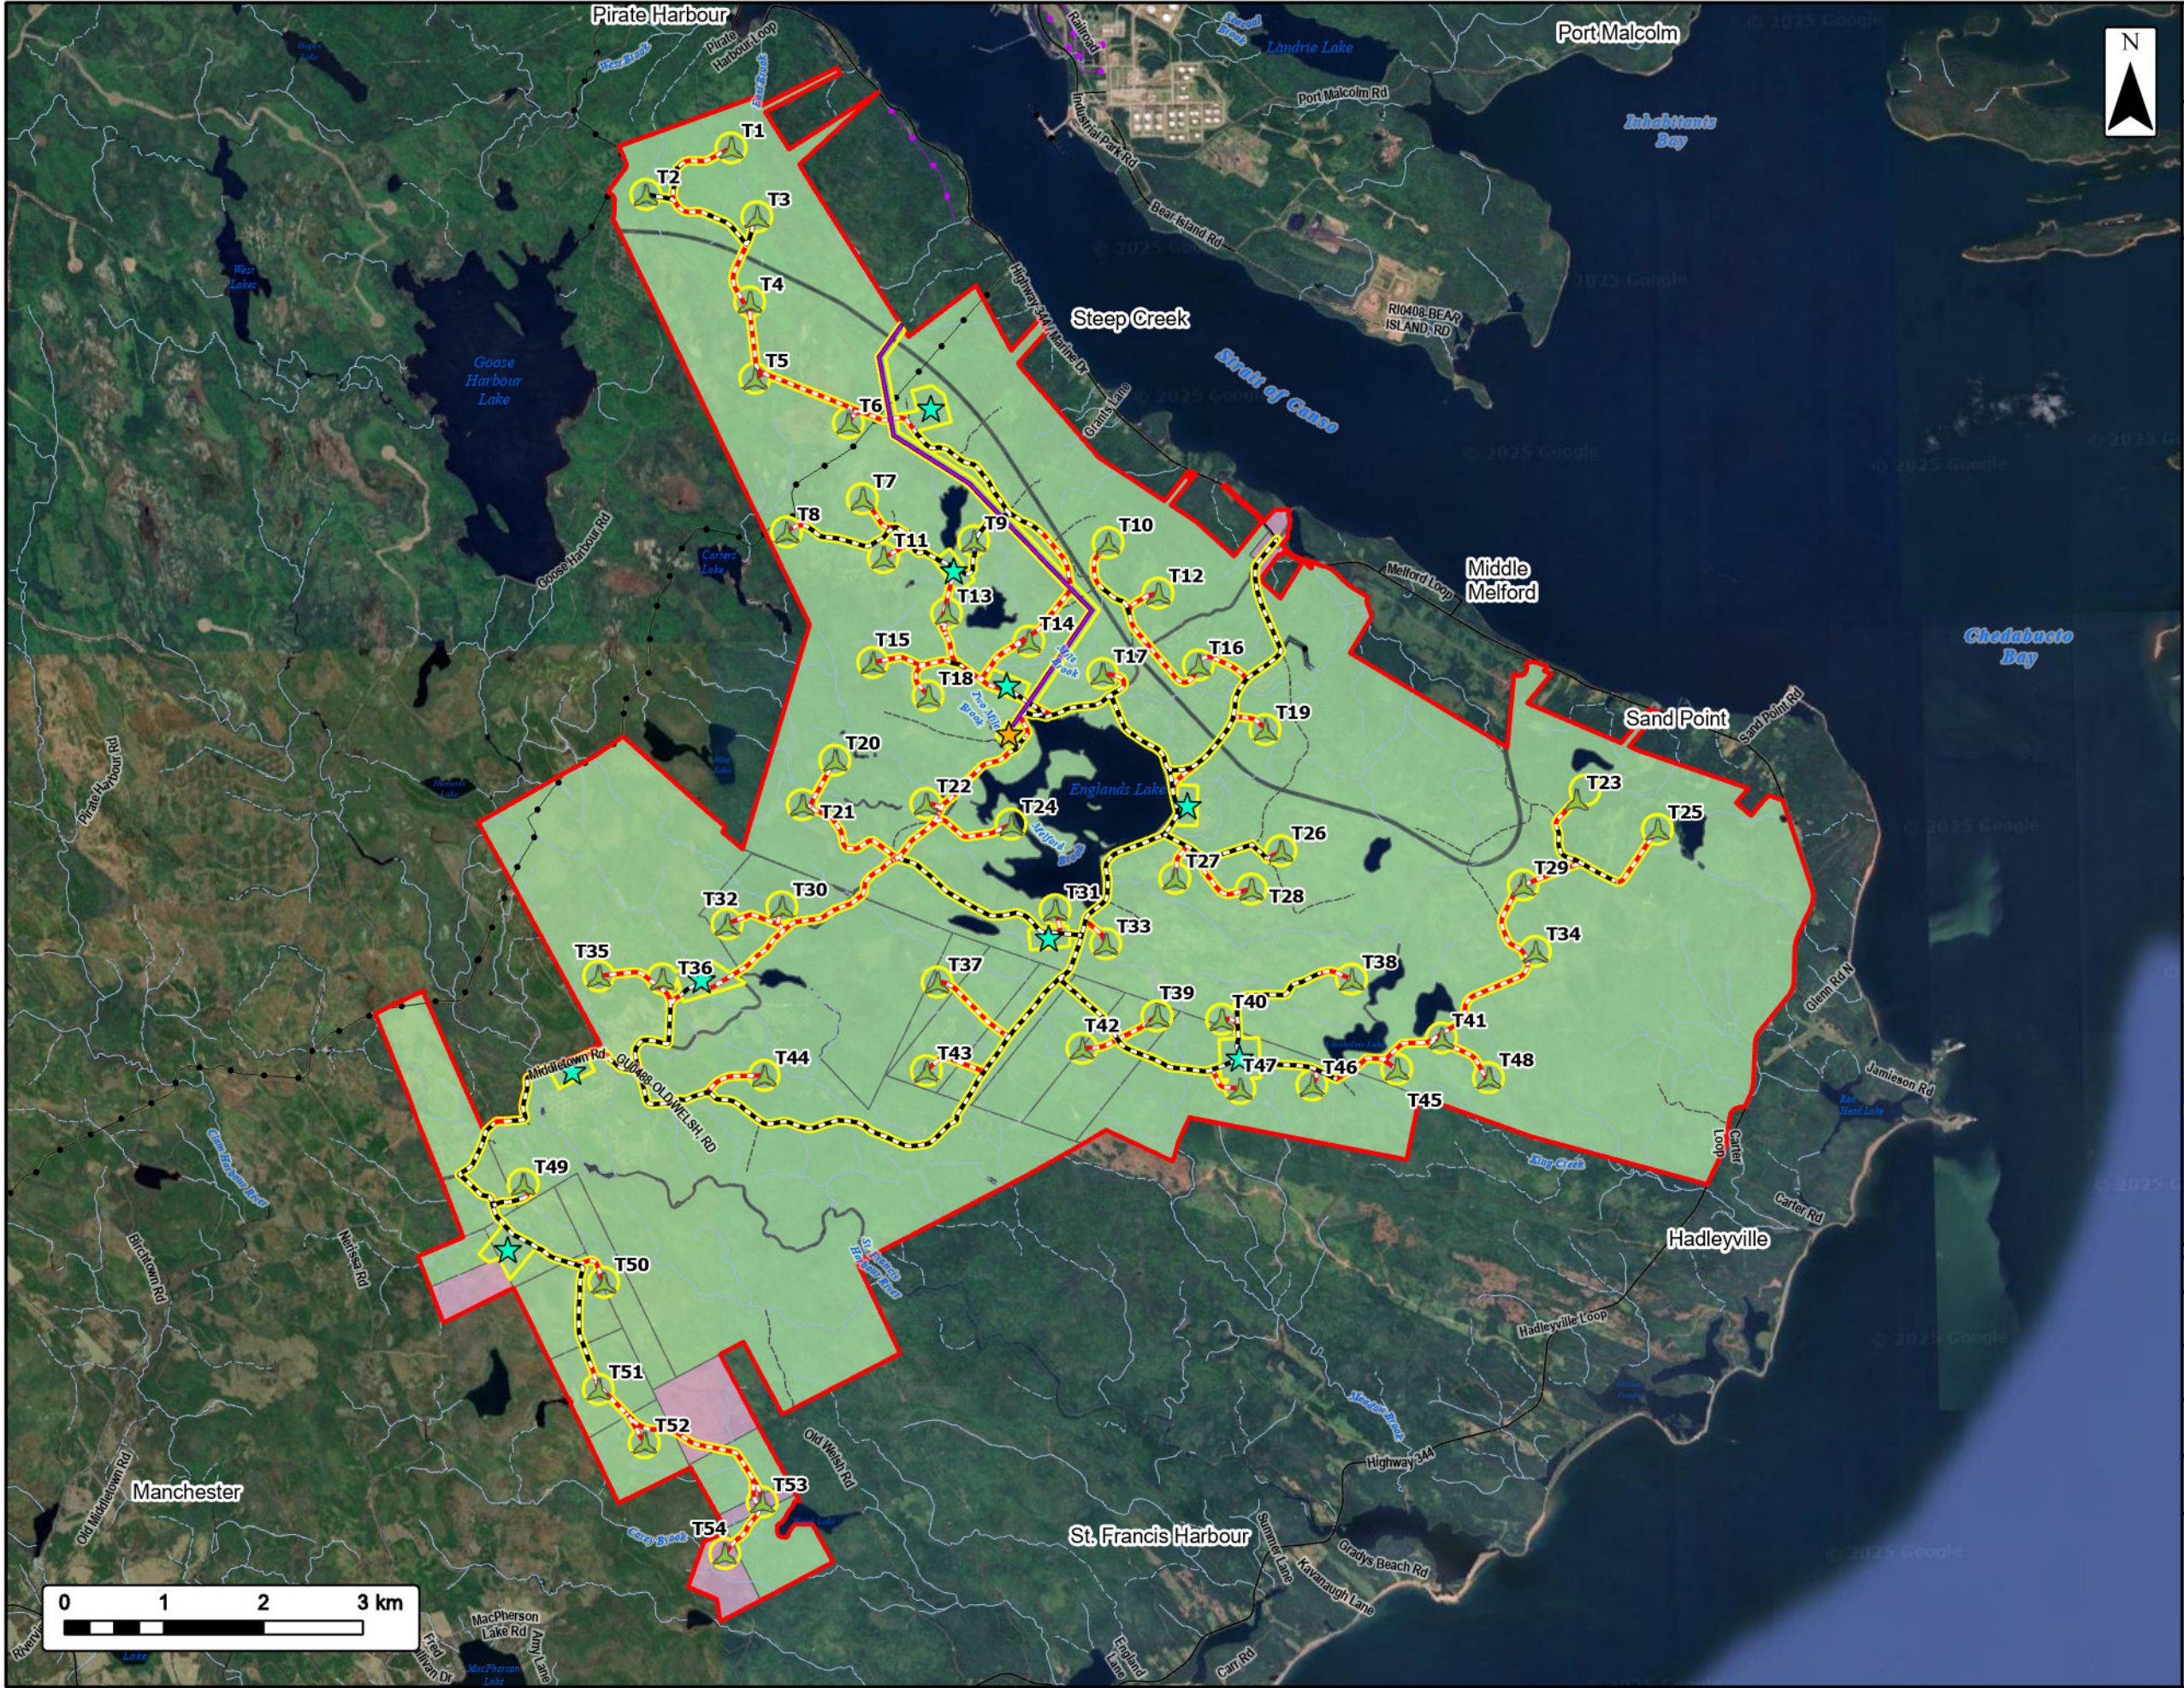

Setapuktuk Wind Project

Site Overview

Study Area

Assessment Area

Proposed Turbine Locations

Laydown Areas

Substation and O&M Building Location

Crown Land

Private Land

Transmission Line

Existing Road to be Upgraded

Proposed New Road

Transportation

Road

Unpaved Road

Utilities (Line)

Existing Pipeline

Existing Transmission Lines

Water Features

Mapped Stream

Mapped Indefinite Stream


Coordinate System: NAD 1983 UTM Zone 20N

Sources: © OpenStreetMap (and) contributors, CC-BY-SA, GeoNOVA, SNSIS, NSNRR, ACCDC, IBA Canada, CNWI, HERE, Garmin, USGS

Date:	2025-09-22	Project #:	23-9204
Scale:	1:65,000	Drawing #:	2.1
Drawn By:	K. Wallace		
Checked By:	A. Doane		

strum

CONSULTING

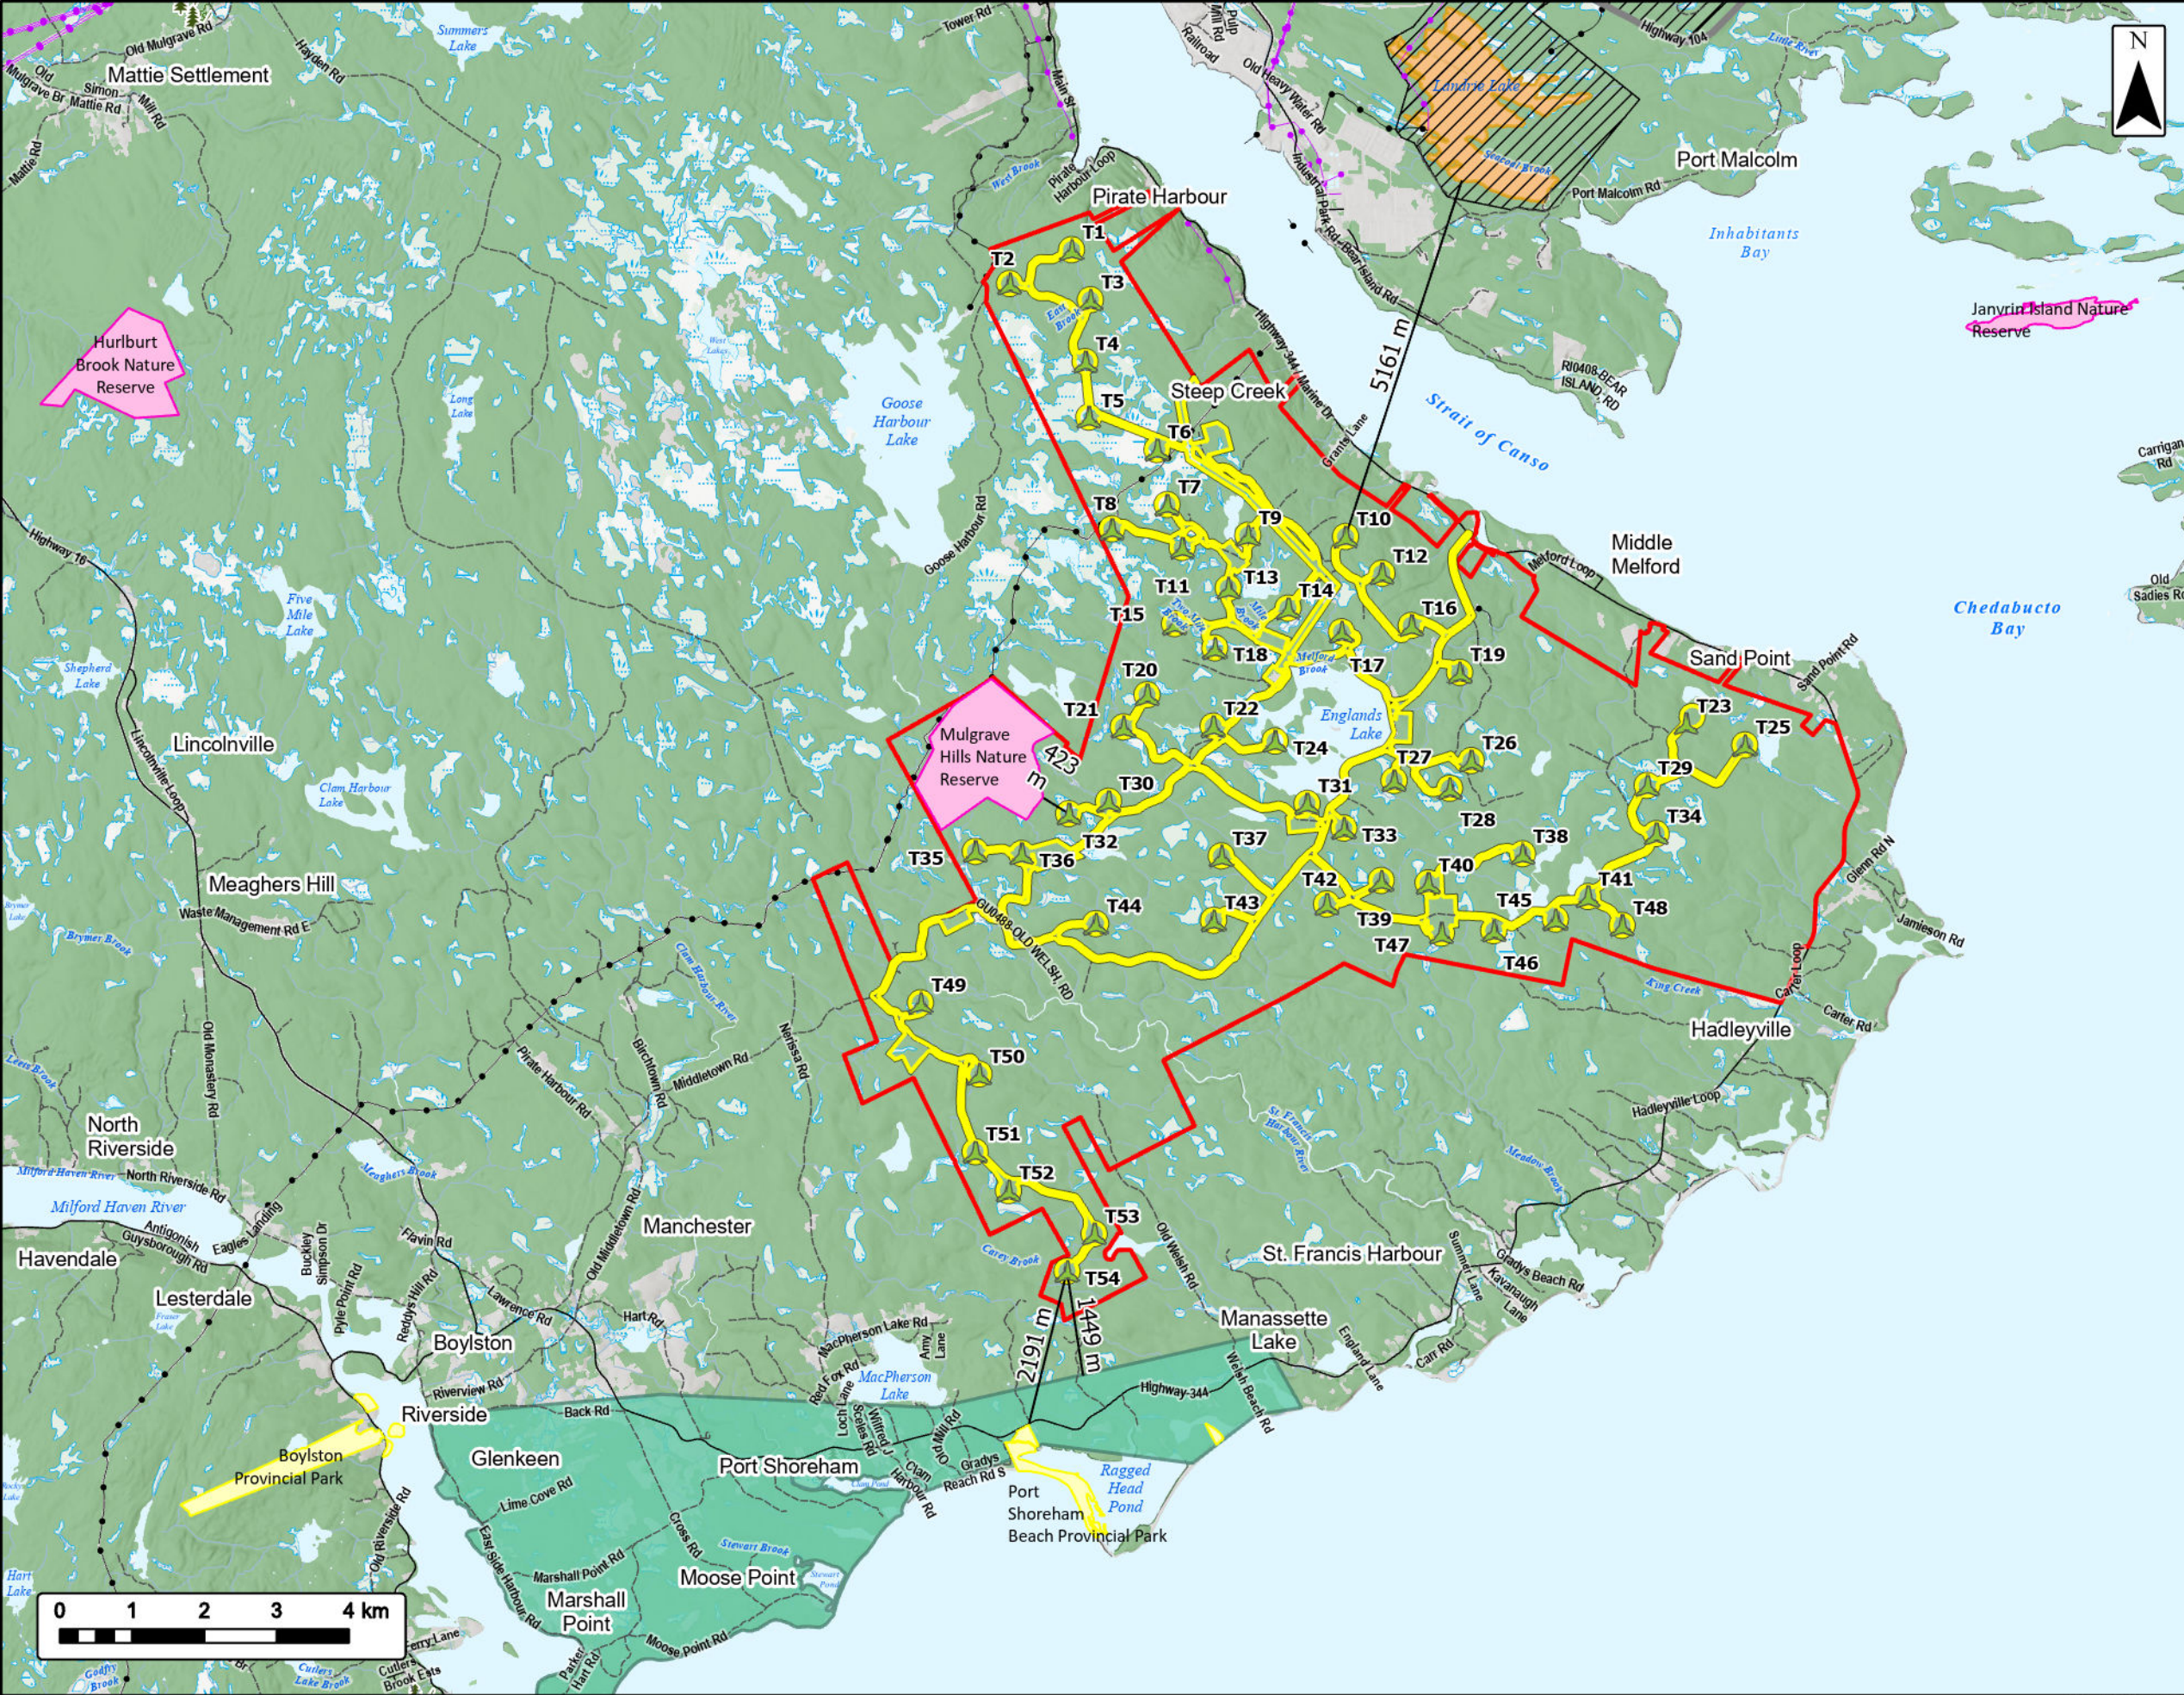

Setapuktuk Wind Project

Protected Areas

Study Area

Assessment Area

Proposed Turbine Locations

Protected Watersheds

Significant Habitat & Species

Deer Wintering

Species of Concern

NS Parks and Protected Areas

Nature Reserve

Provincial Park

Transportation

Highway

Road

Unpaved Road

Utilities (Line)

Existing Pipeline

Existing Transmission Lines

Water Features

Mapped Stream

Mapped Indefinite Stream

Mapped Lakes and Rivers

Mapped Wetlands


Coordinate System: NAD 1983 UTM Zone 20N

Sources: Esri, NASA, NGA, USGS, Service Nova Scotia, GeoNOVA, SNSIS, NSNRR, ACCDC, IBA Canada, CNWI, HERE, Garmin, USGS

Date:	2025-09-25	Project #:	23-9204
Scale:	1:90,000	Drawing #:	3.1
Drawn By:	K. Wallace		
Checked By:	A. Doane		

strum

CONSULTING

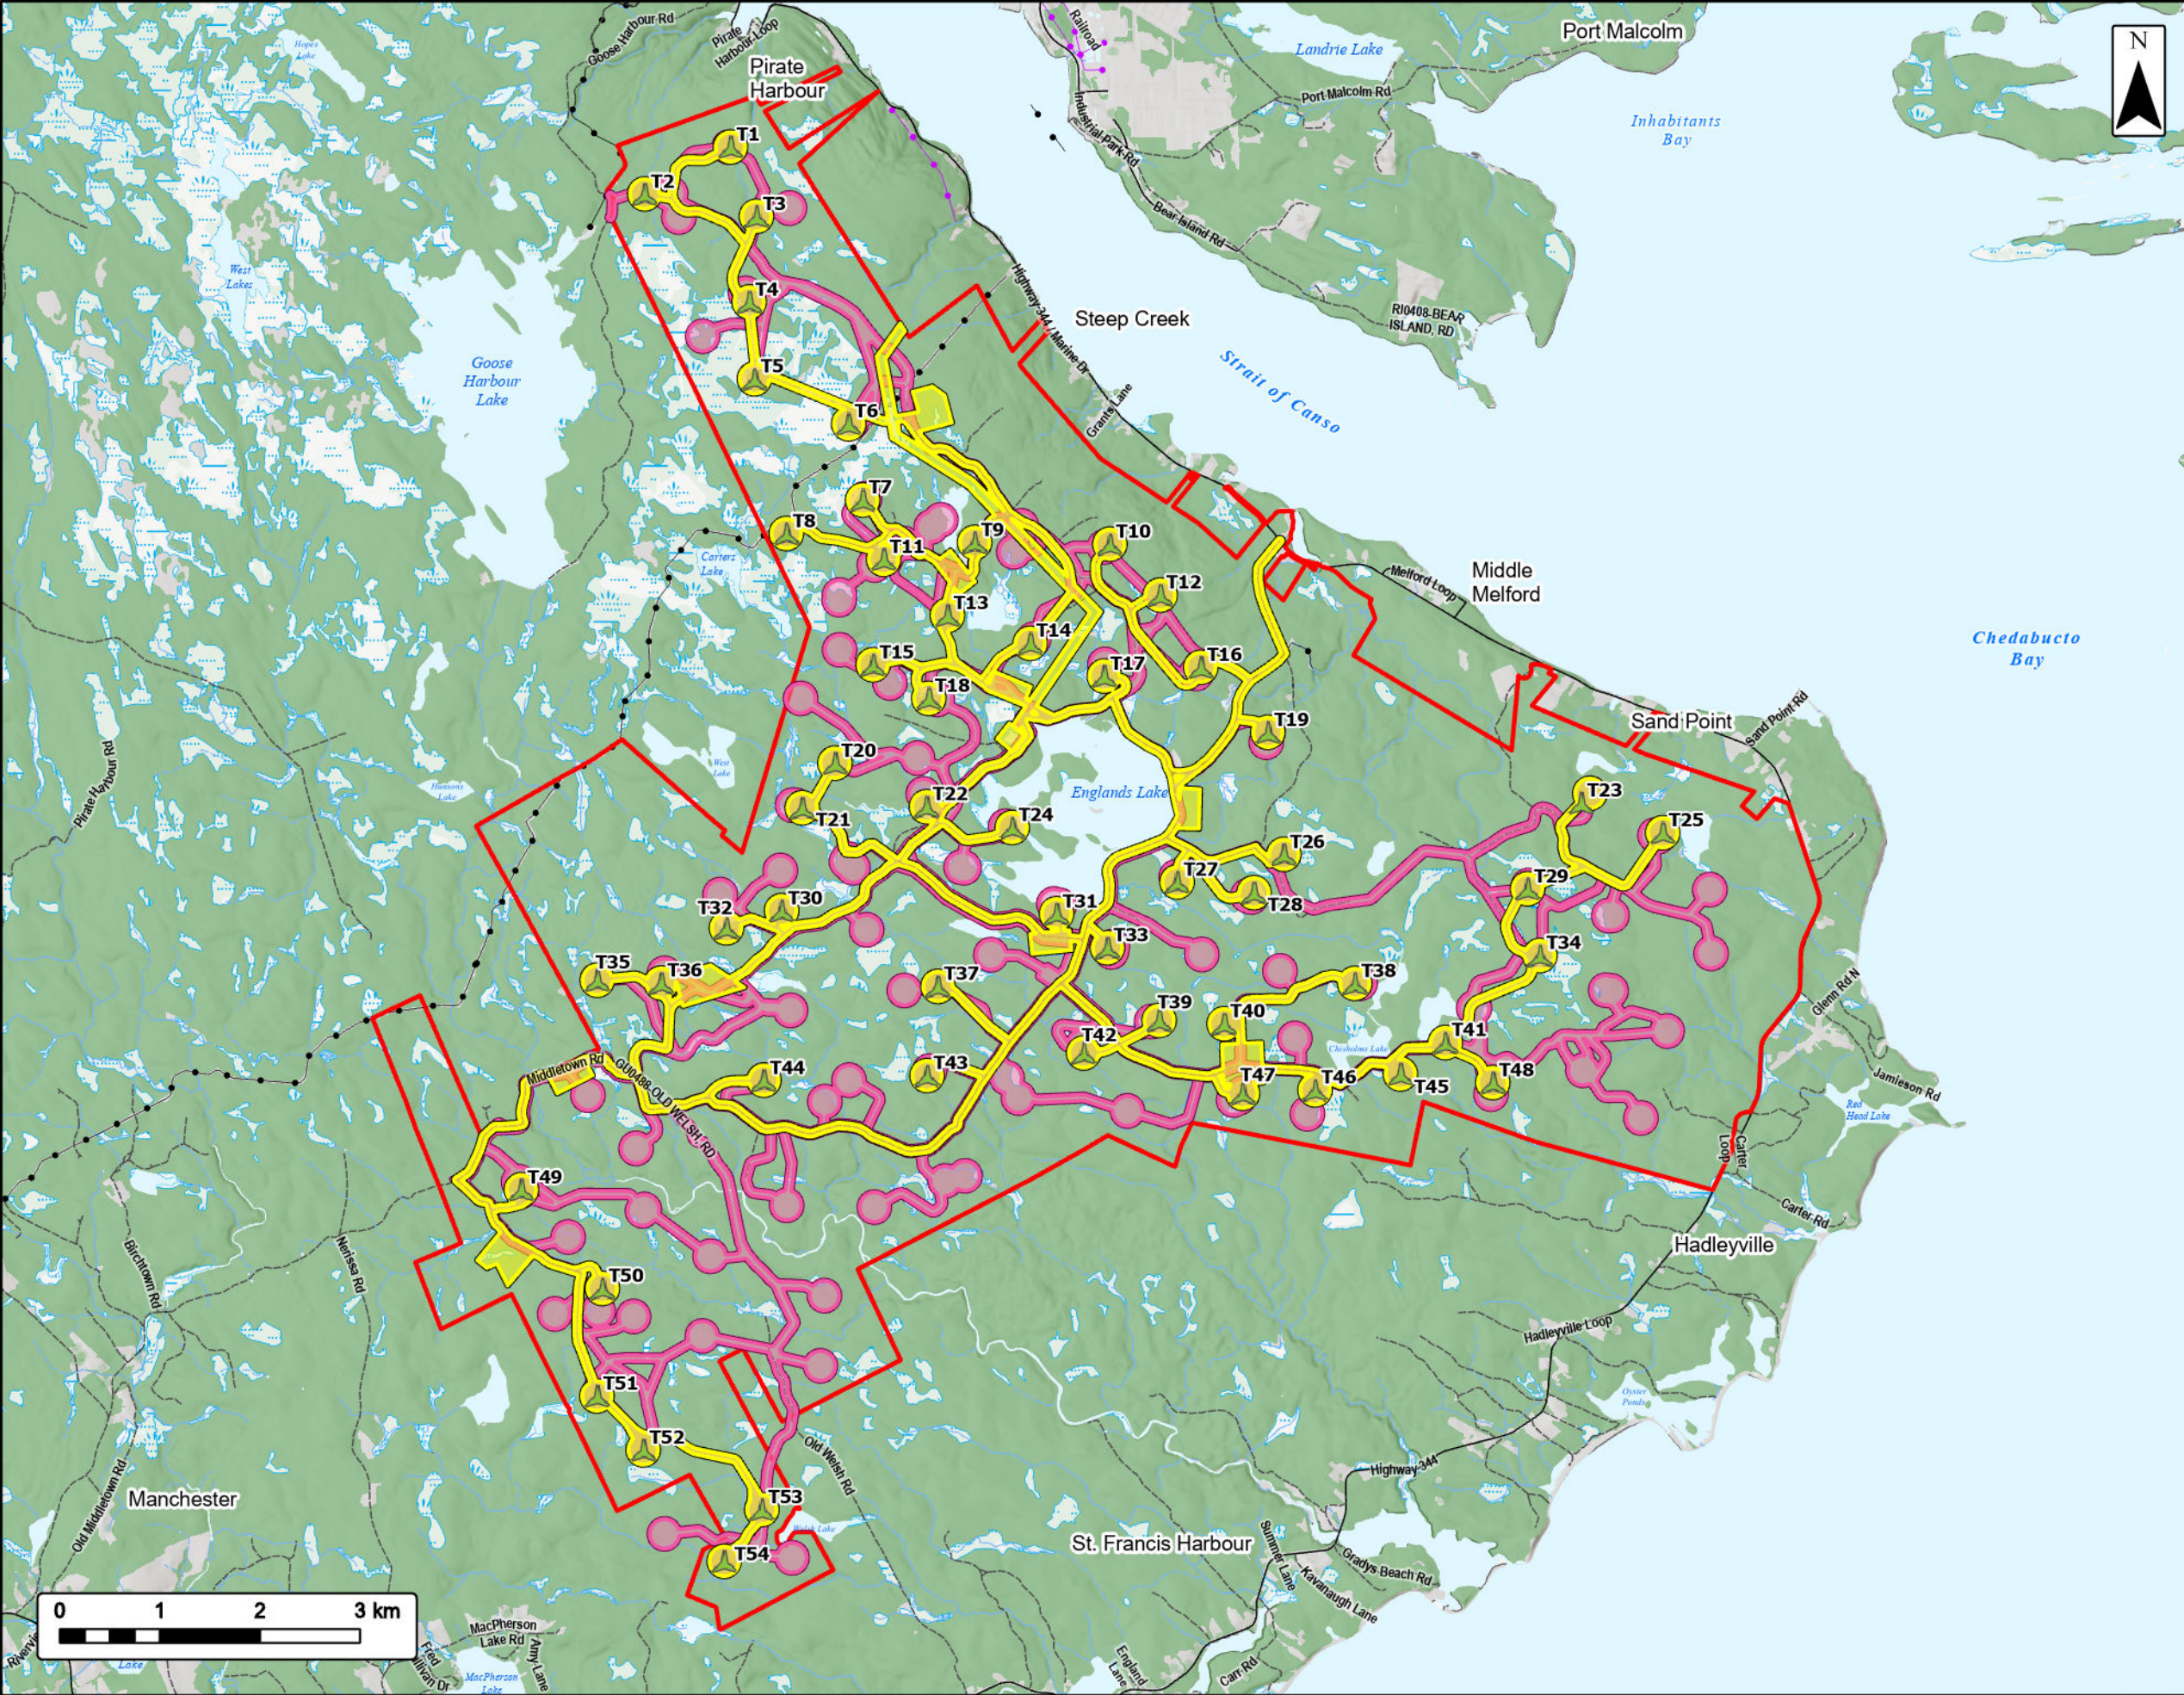

Setapuktuk Wind Project

Previously Assessed Areas

Study Area

Assessment Area

Previously Assessed Areas

Proposed Turbine Layout

Transportation

Road

Unpaved Road

Utilities (Line)

Existing Pipeline

Existing Transmission Lines

Water Features

Mapped Stream

Mapped Indefinite Stream

Mapped Lakes and Rivers

Mapped Wetlands

0 50 100 200 km

Coordinate System: NAD 1983 CSRS UTM Zone 20N

Sources: Esri, NASA, NGA, USGS, Service Nova Scotia, GeoNOVA, SNSIS, NSNRR, ACCDC, IBA Canada, CNW, HERE, Garmin, USGS

Date:	2025-09-22	Project #:	23-9204
Scale:	1:65,000	Drawing #:	3.2
Drawn By:	M. Partridge		
Checked By:	A. Doane		



Setapuktuk Wind Project

Mi'kmaq of Nova Scotia Communities



Study Area

Mi'kmaq of Nova Scotia Communities

Transportation

Trans-Canada Highway

Highway




Coordinate System: NAD 1983 UTM Zone 20N

Sources: © OpenStreetMap (and) contributors, CC-BY-SA, GeoNOVA, SNSIS, NSNRR, ACCDC, IBA Canada, CNWI, HERE, Garmin, USGS

Date:	2025-09-22	Project #:	23-9204
Scale:	1:400,000	Drawing #:	3.3
Drawn By:	M. Partridge		
Checked By:	A. Doane		



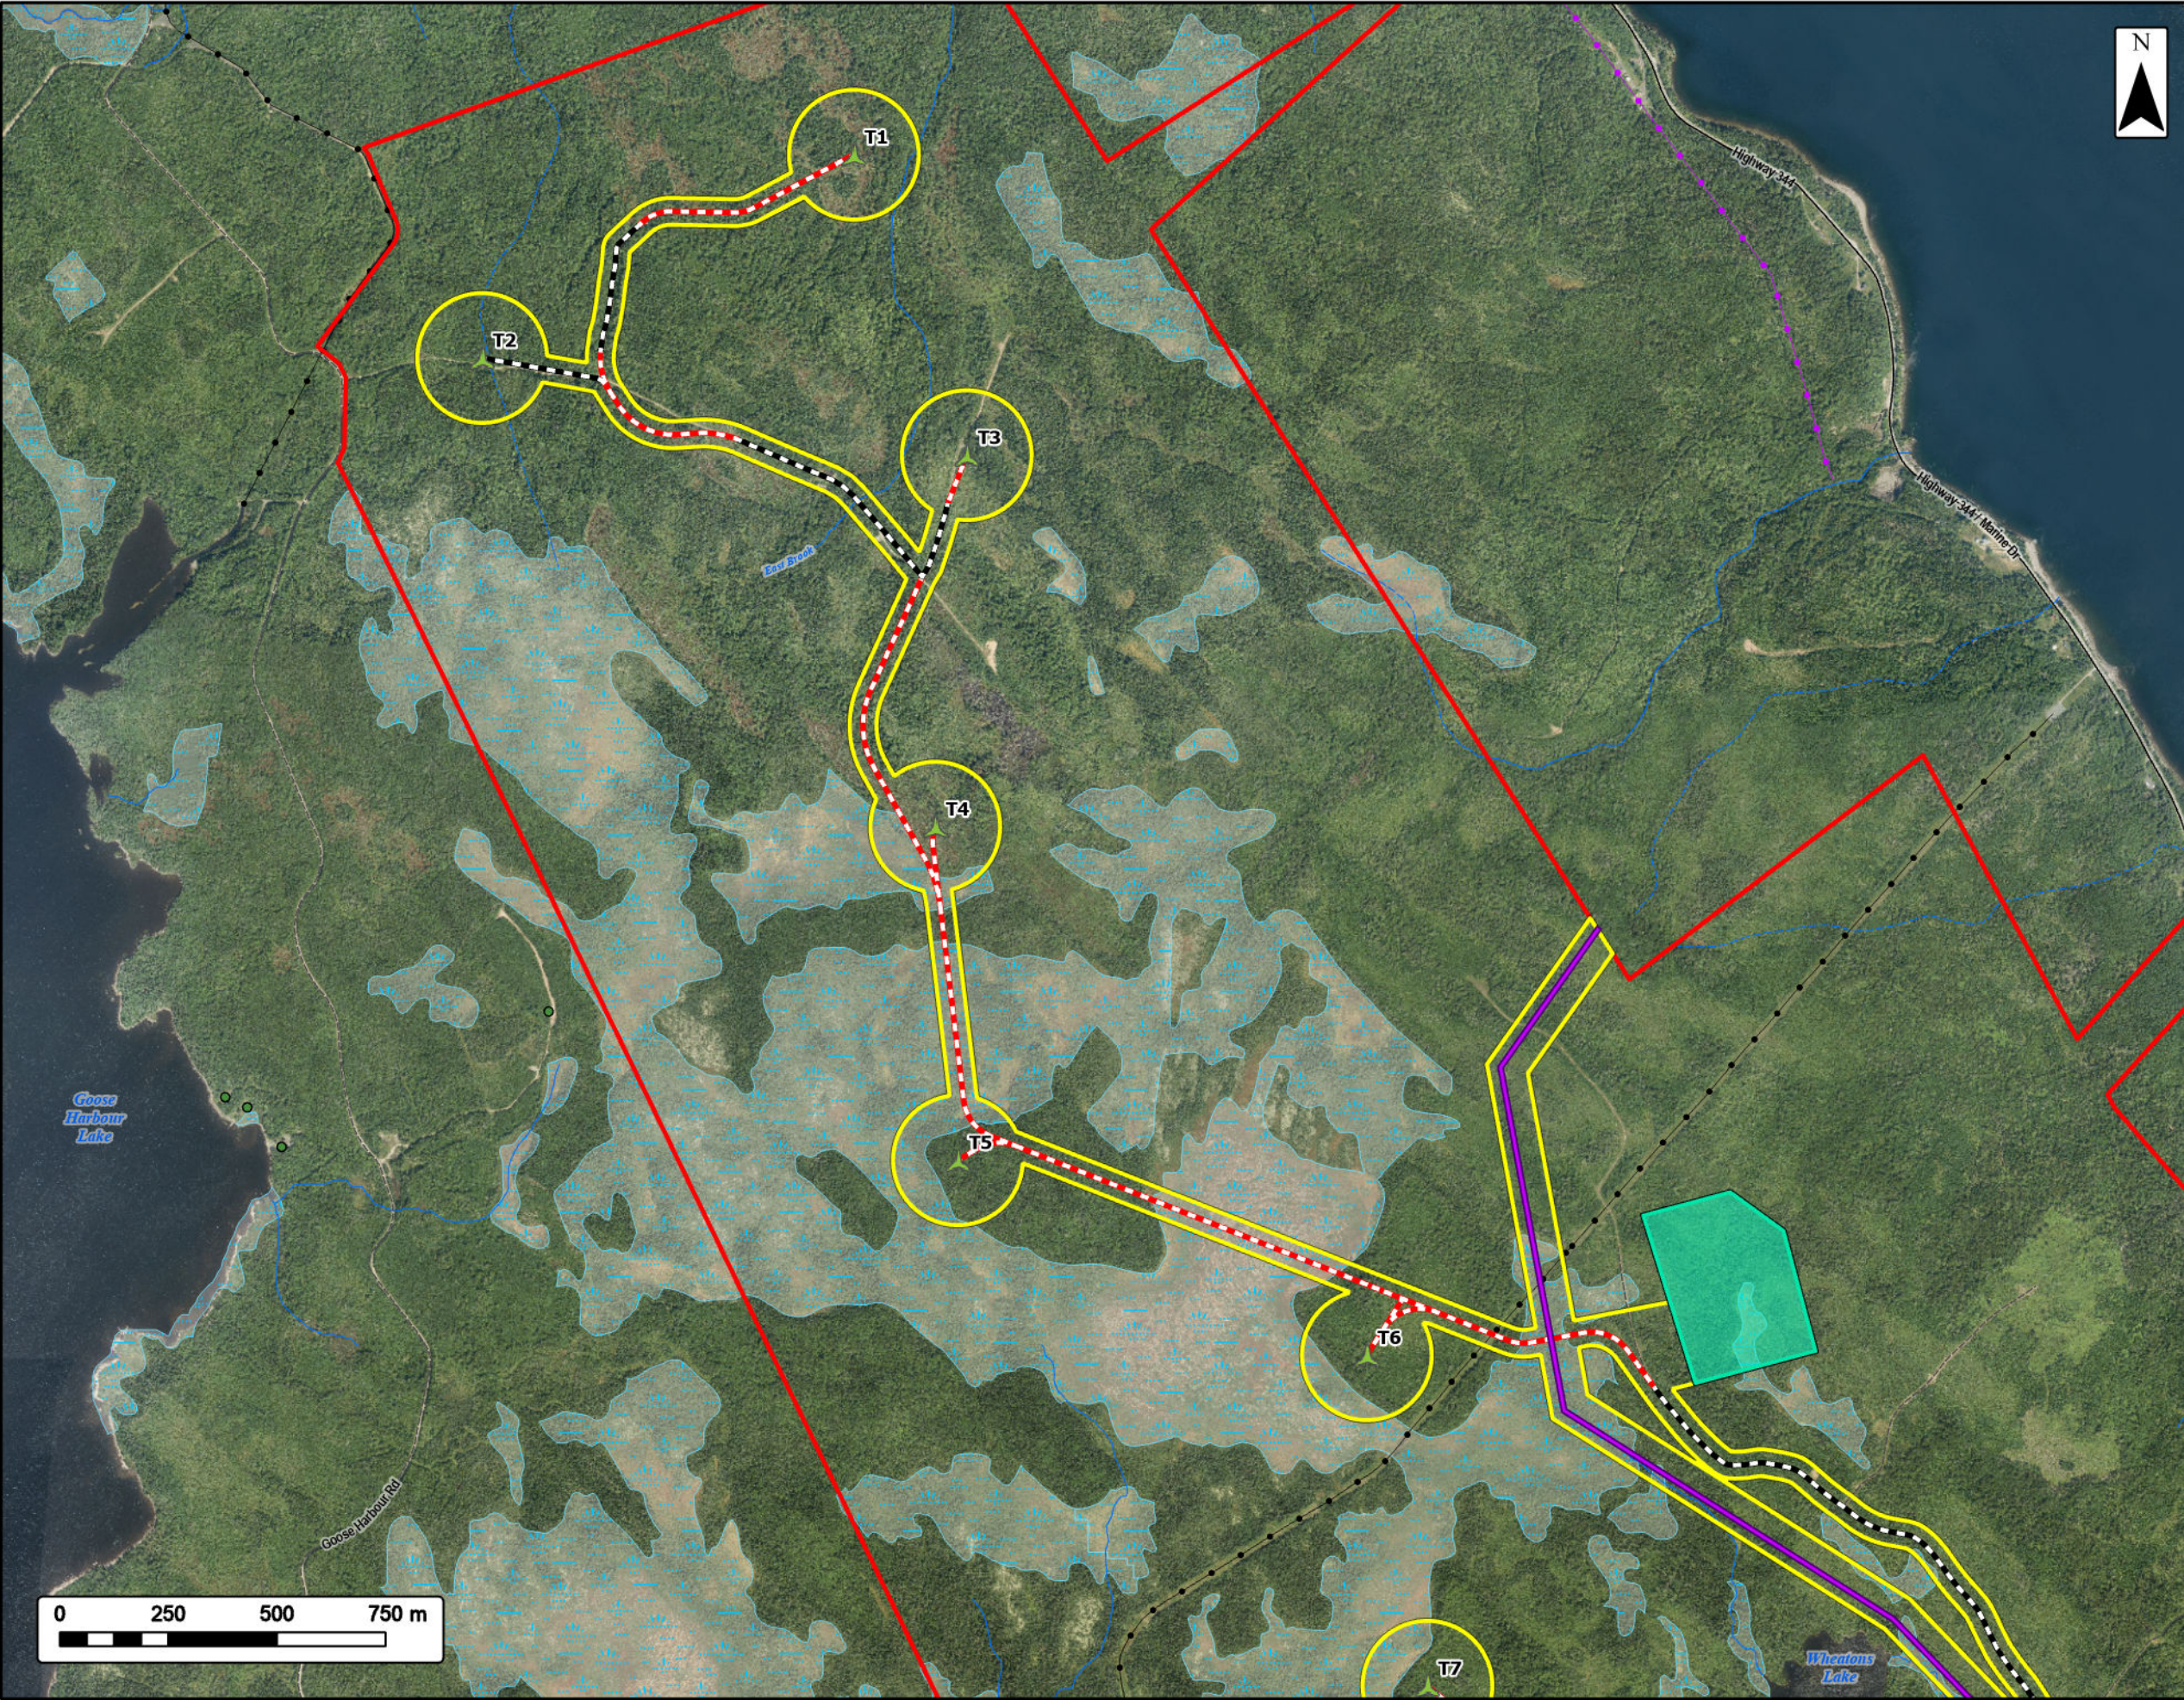


Setapuktuk Wind Project

Infrastructure




- Study Area
- Assessment Area
- Proposed Turbine Locations
- Transmission Line
- Existing Road to be Upgraded
- Proposed New Road
- Proposed Infrastructure Footprint**
- Laydown Areas
- Transportation**
- Road
- Unpaved Road
- Utilities (Line)**
- Existing Pipeline
- Existing Transmission Lines
- Water Features**
- Mapped Stream
- Mapped Indefinite Stream
- Mapped Wetlands

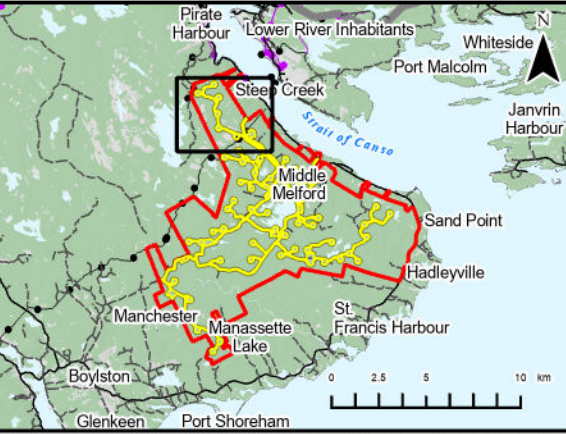

Coordinate System: NAD 1983 UTM Zone 20N
Sources: Esri, NASA, NGA, USGS, Service Nova Scotia, GeoNOVA, SNSIS, NSNRR, ACCDC, IBA Canada, CNWI, HERE, Garmin, USGS

Date:	2025-09-22	Project #:	23-9204
Scale:	1:15,000	Drawing #:	3.4A
Drawn By:	K. Wallace		
Checked By:	A. Doane		



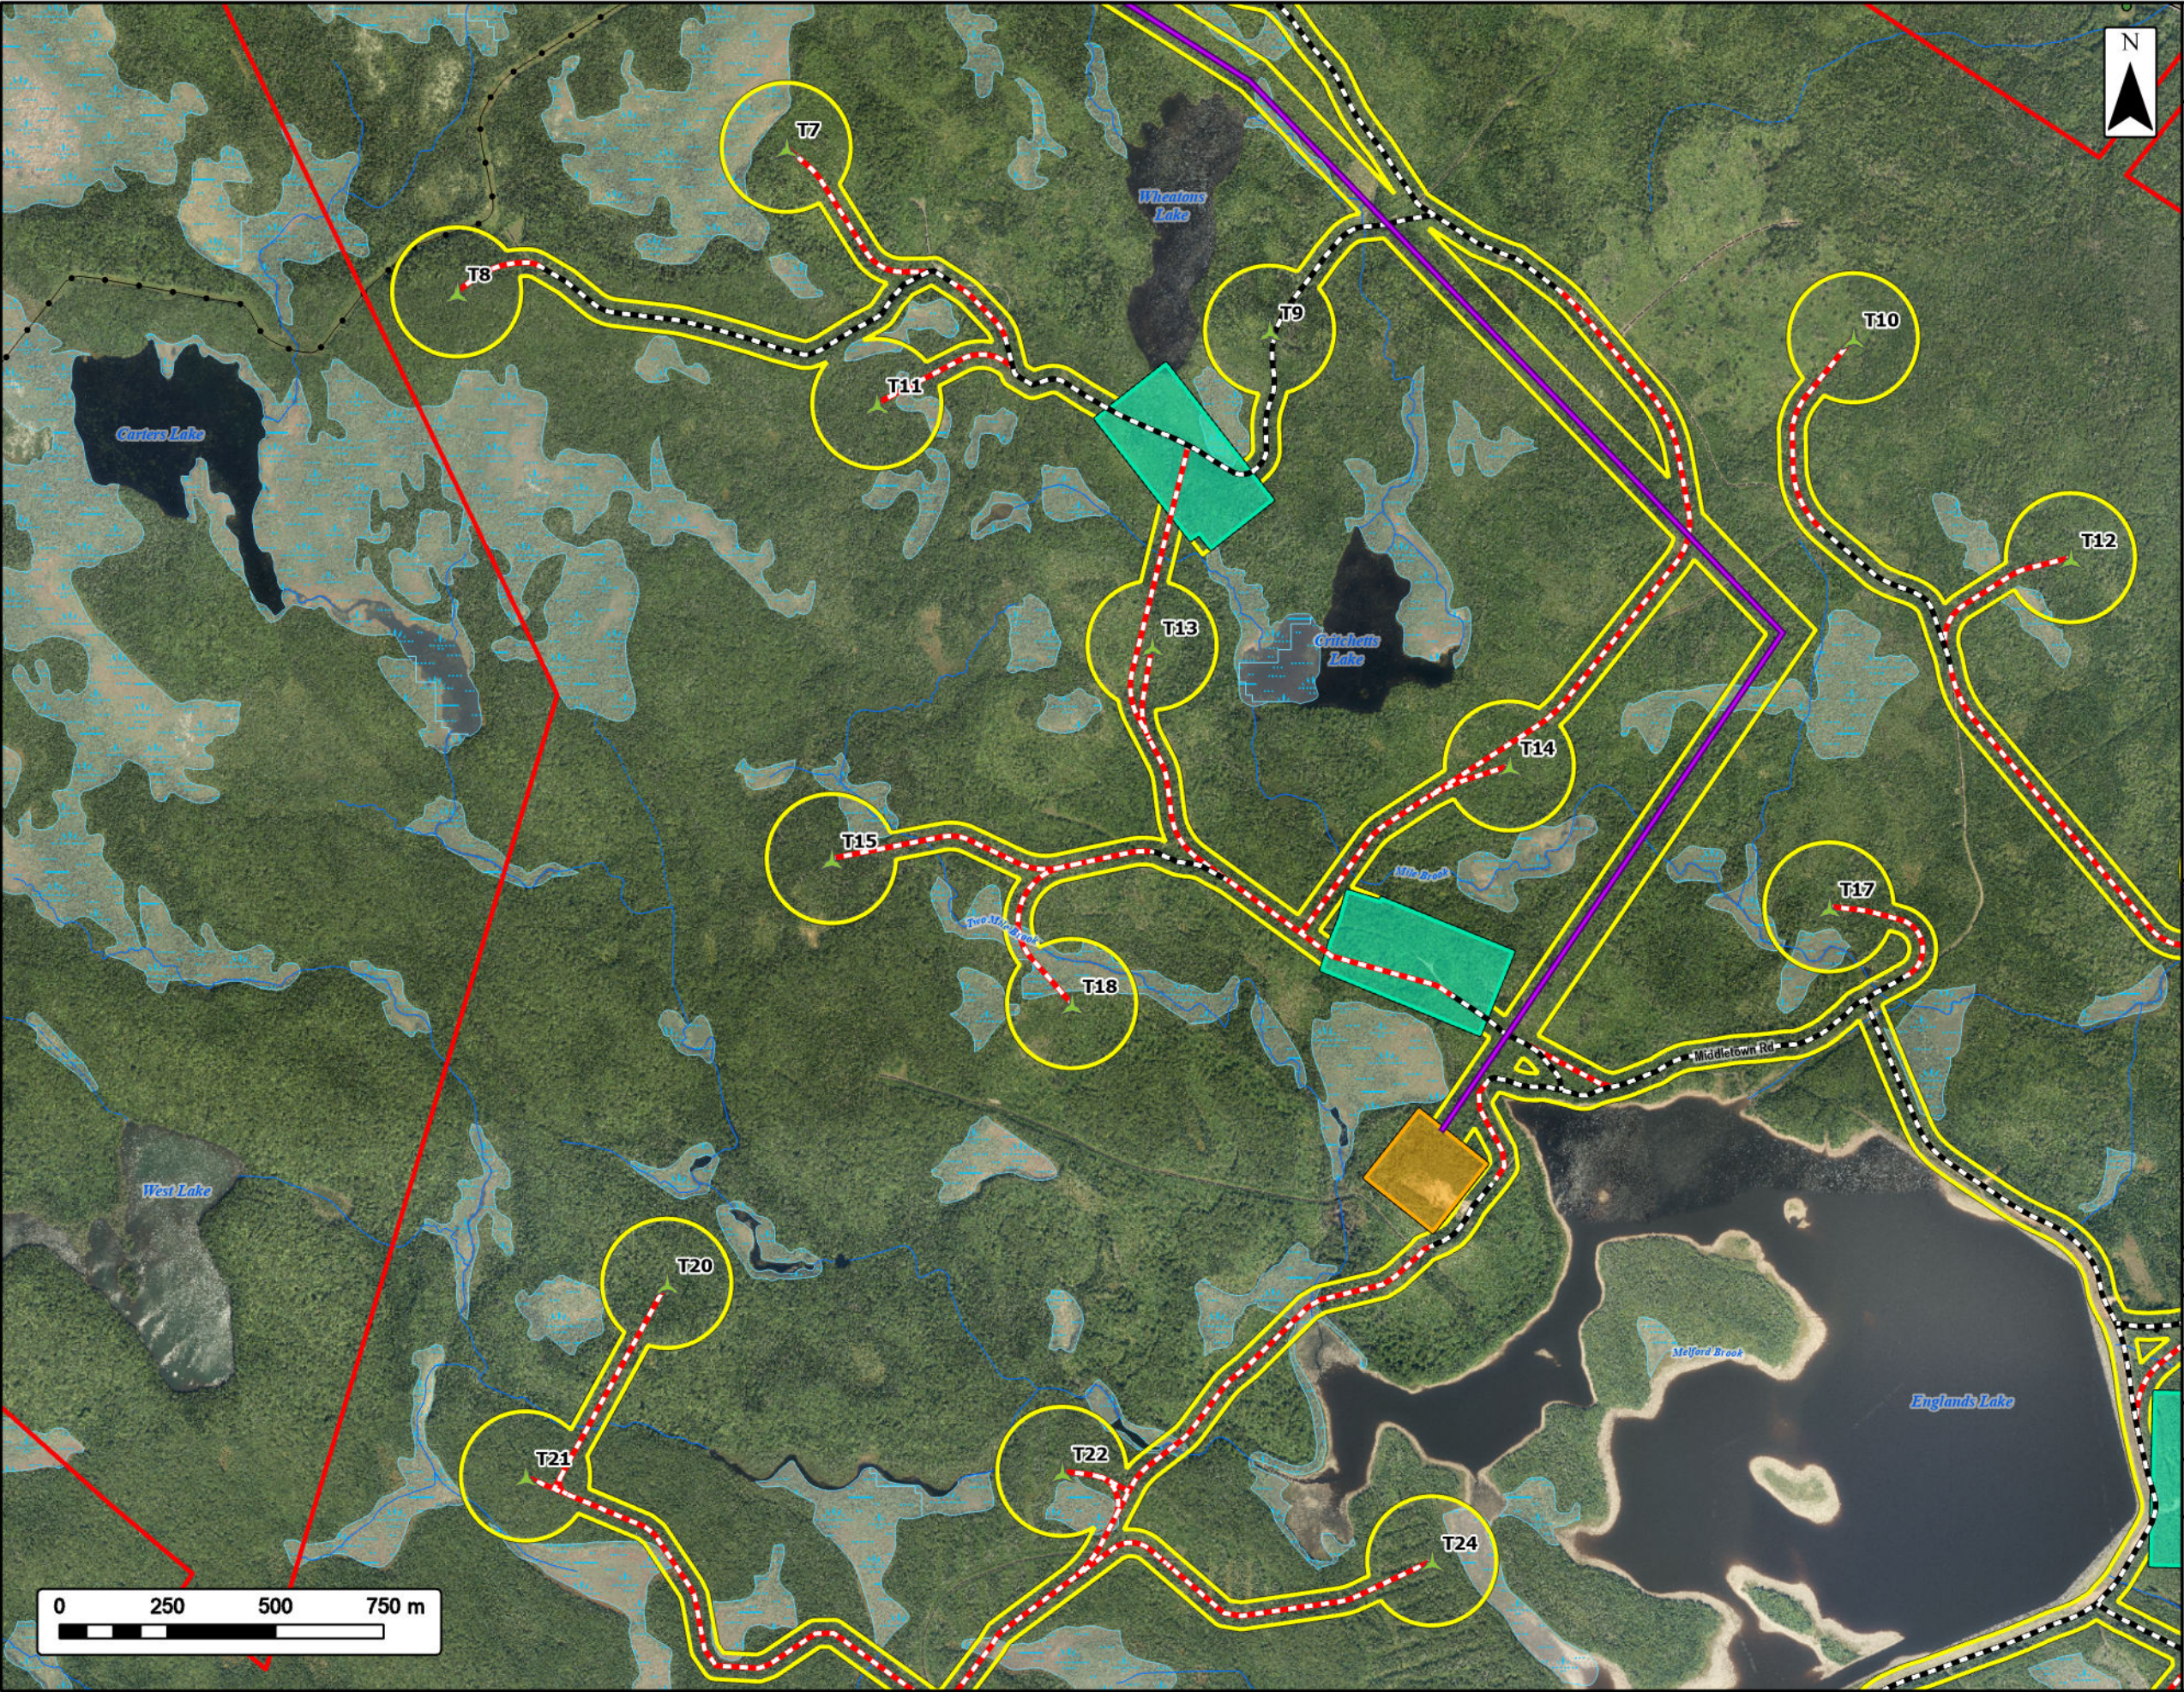

Setapuktuk Wind Project

Infrastructure

Study Area

Assessment Area

Proposed Turbine Locations

Transmission Line

Existing Road to be Upgraded

Proposed New Road

Proposed Infrastructure Footprint

Laydown Areas

Substation and O&M Building Location

Transportation

Road

Unpaved Road

Utilities (Line)

Existing Pipeline

Water Features

Mapped Stream

Mapped Indefinite Stream

Mapped Wetlands

Date: 2025-09-22

Scale: 1:15,000


Drawn By: K. Wallace

Checked By: A. Doane

Project #: 23-9204

Drawing #: **3.4B**

S:\Strum Project Files\2023 Files\23-9204 Drawings\AroGIS Drawings\EA\23-9204_WF1_Infrastructure\23-9204_WF1_Infrastructure.aprx

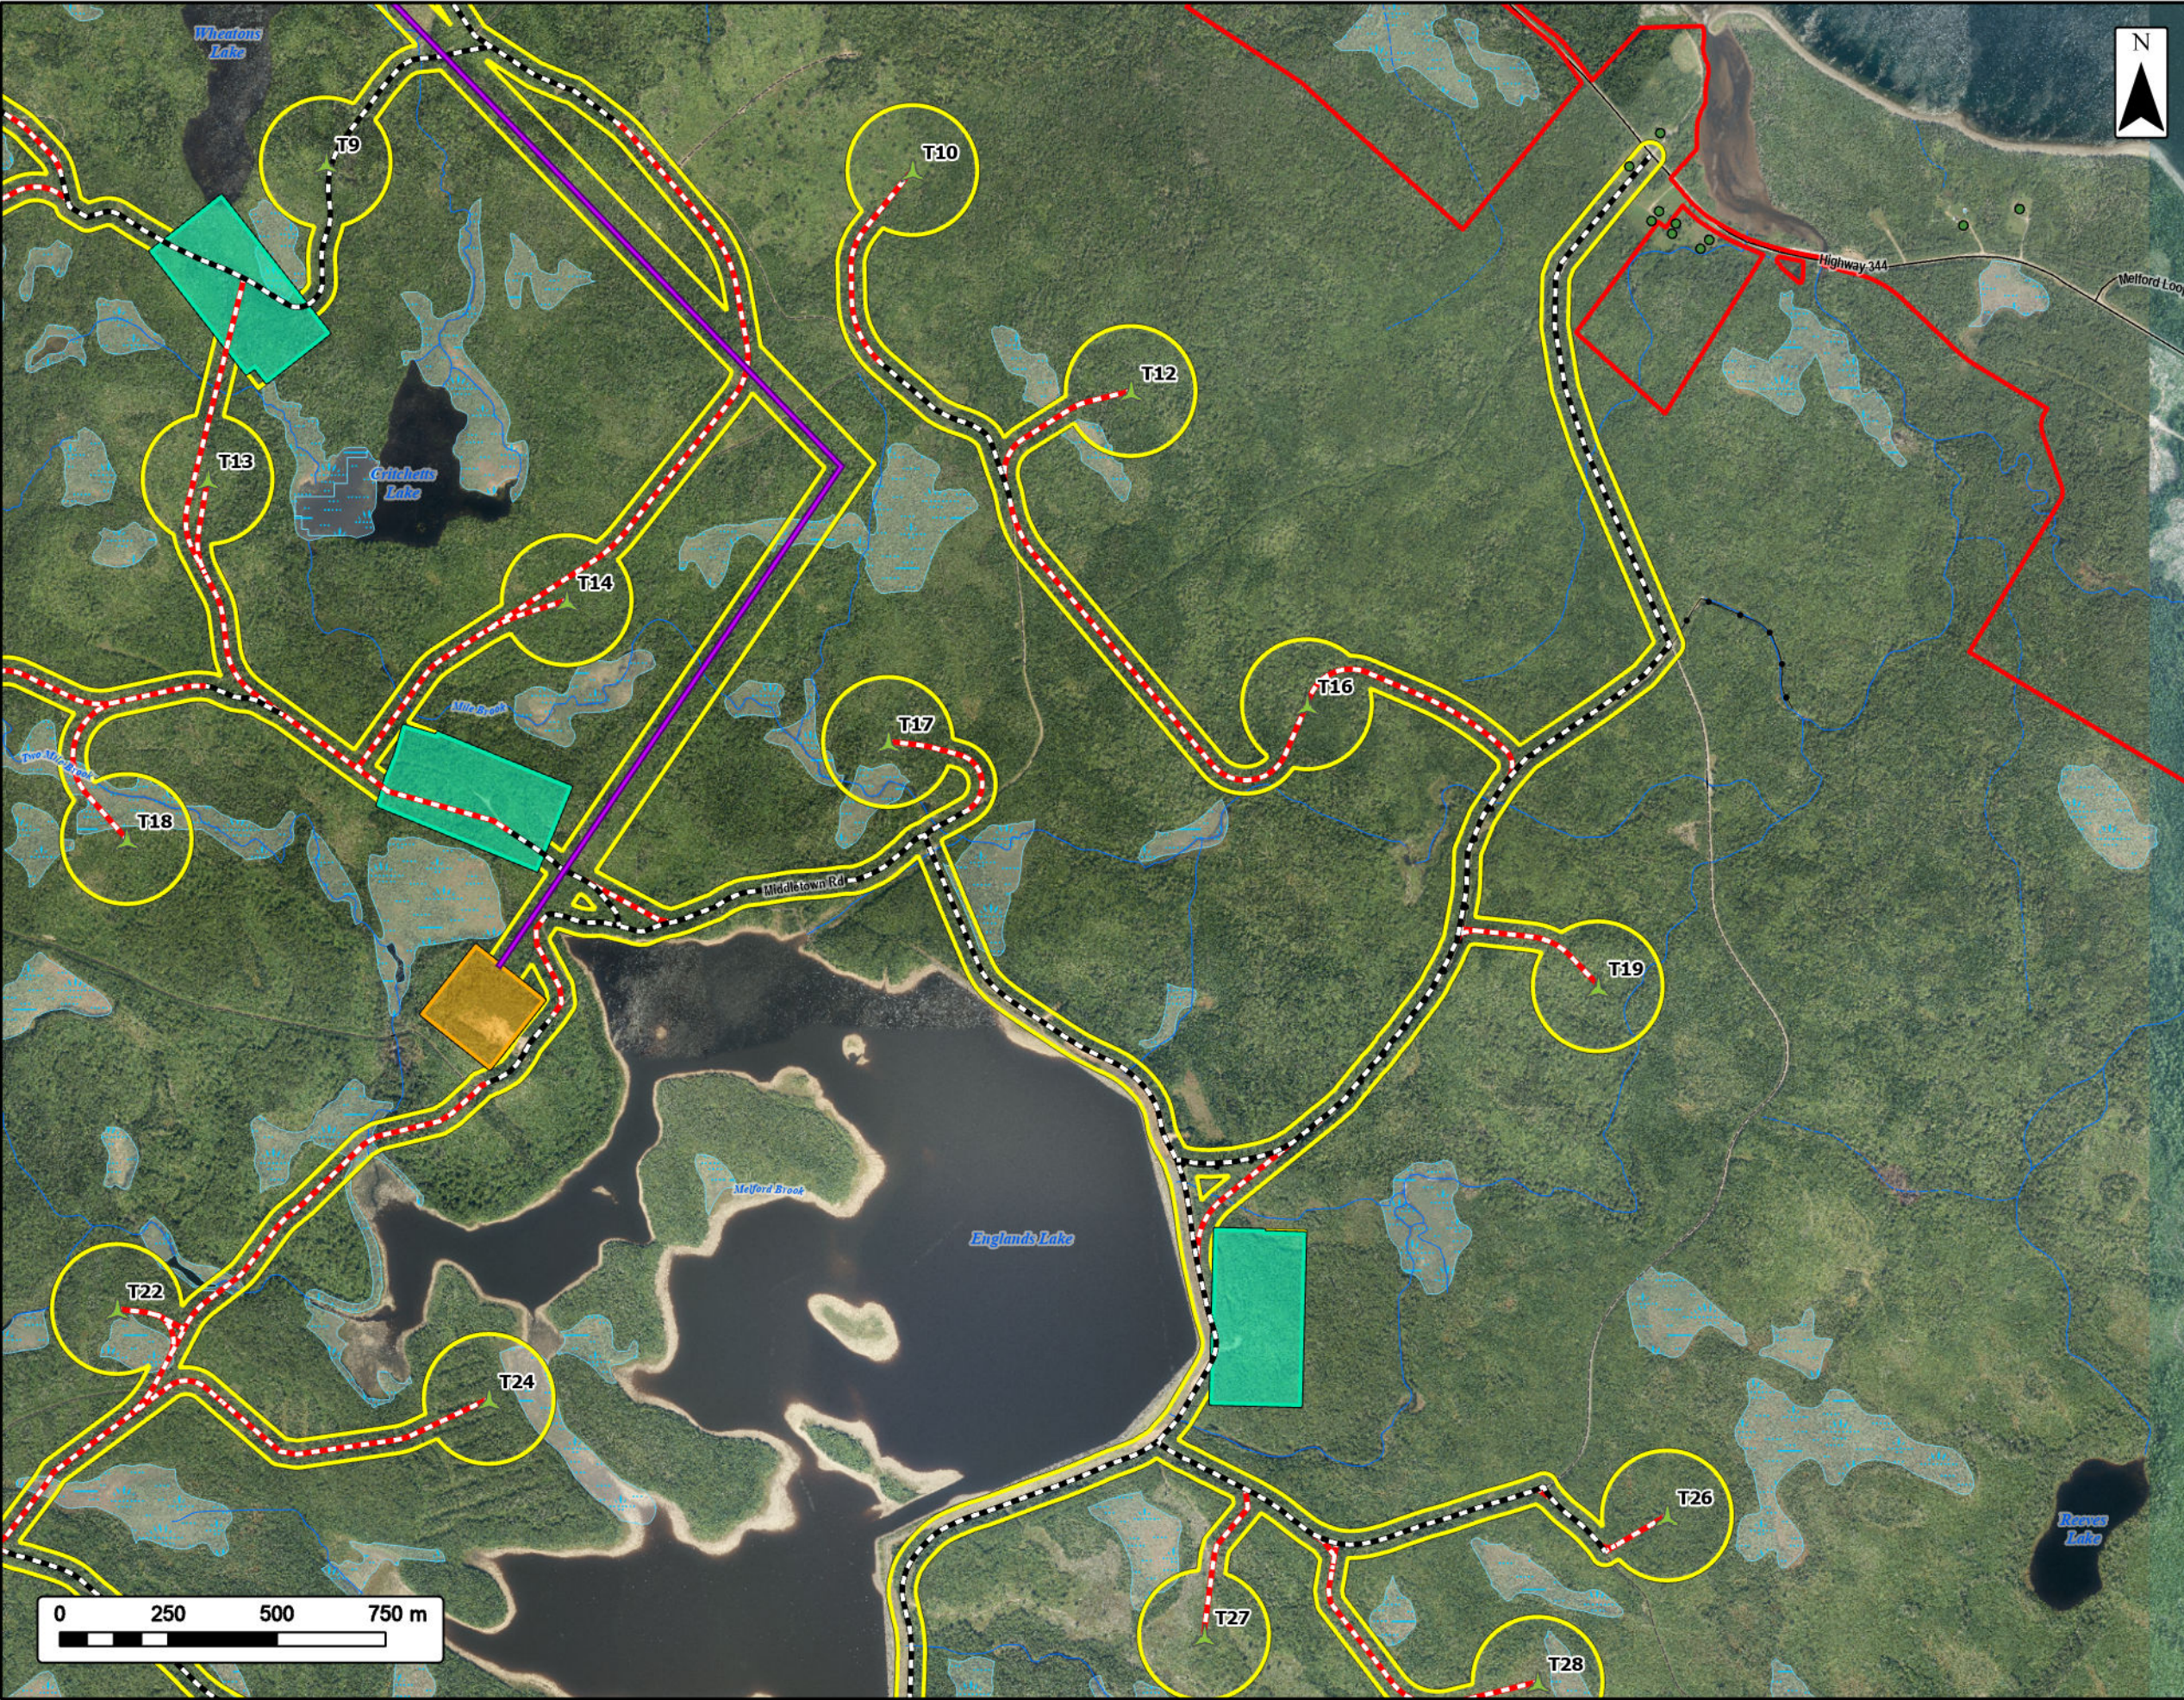

Setapuktuk Wind Project

Infrastructure




- Study Area
- Assessment Area
- Proposed Turbine Locations
- Transmission Line
- Existing Road to be Upgraded
- Proposed New Road
- Proposed Infrastructure Footprint**
- Laydown Areas
- Substation and O&M Building Location
- Transportation**
- Road
- Unpaved Road
- Utilities (Line)**
- Existing Pipeline
- Water Features**
- Mapped Stream
- Mapped Indefinite Stream
- Mapped Wetlands



Coordinate System: NAD 1983 UTM Zone 20N
Sources: Esri, NASA, NGA, USGS, Service Nova Scotia, GeoNOVA, SNSIS, NSNRR, ACCDC, IBA Canada, CNWI, HERE, Garmin, USGS

Date:	2025-09-22	Project #:	23-9204
Scale:	1:15,000	Drawing #:	3.4C
Drawn By:	K. Wallace		
Checked By:	A. Doane		



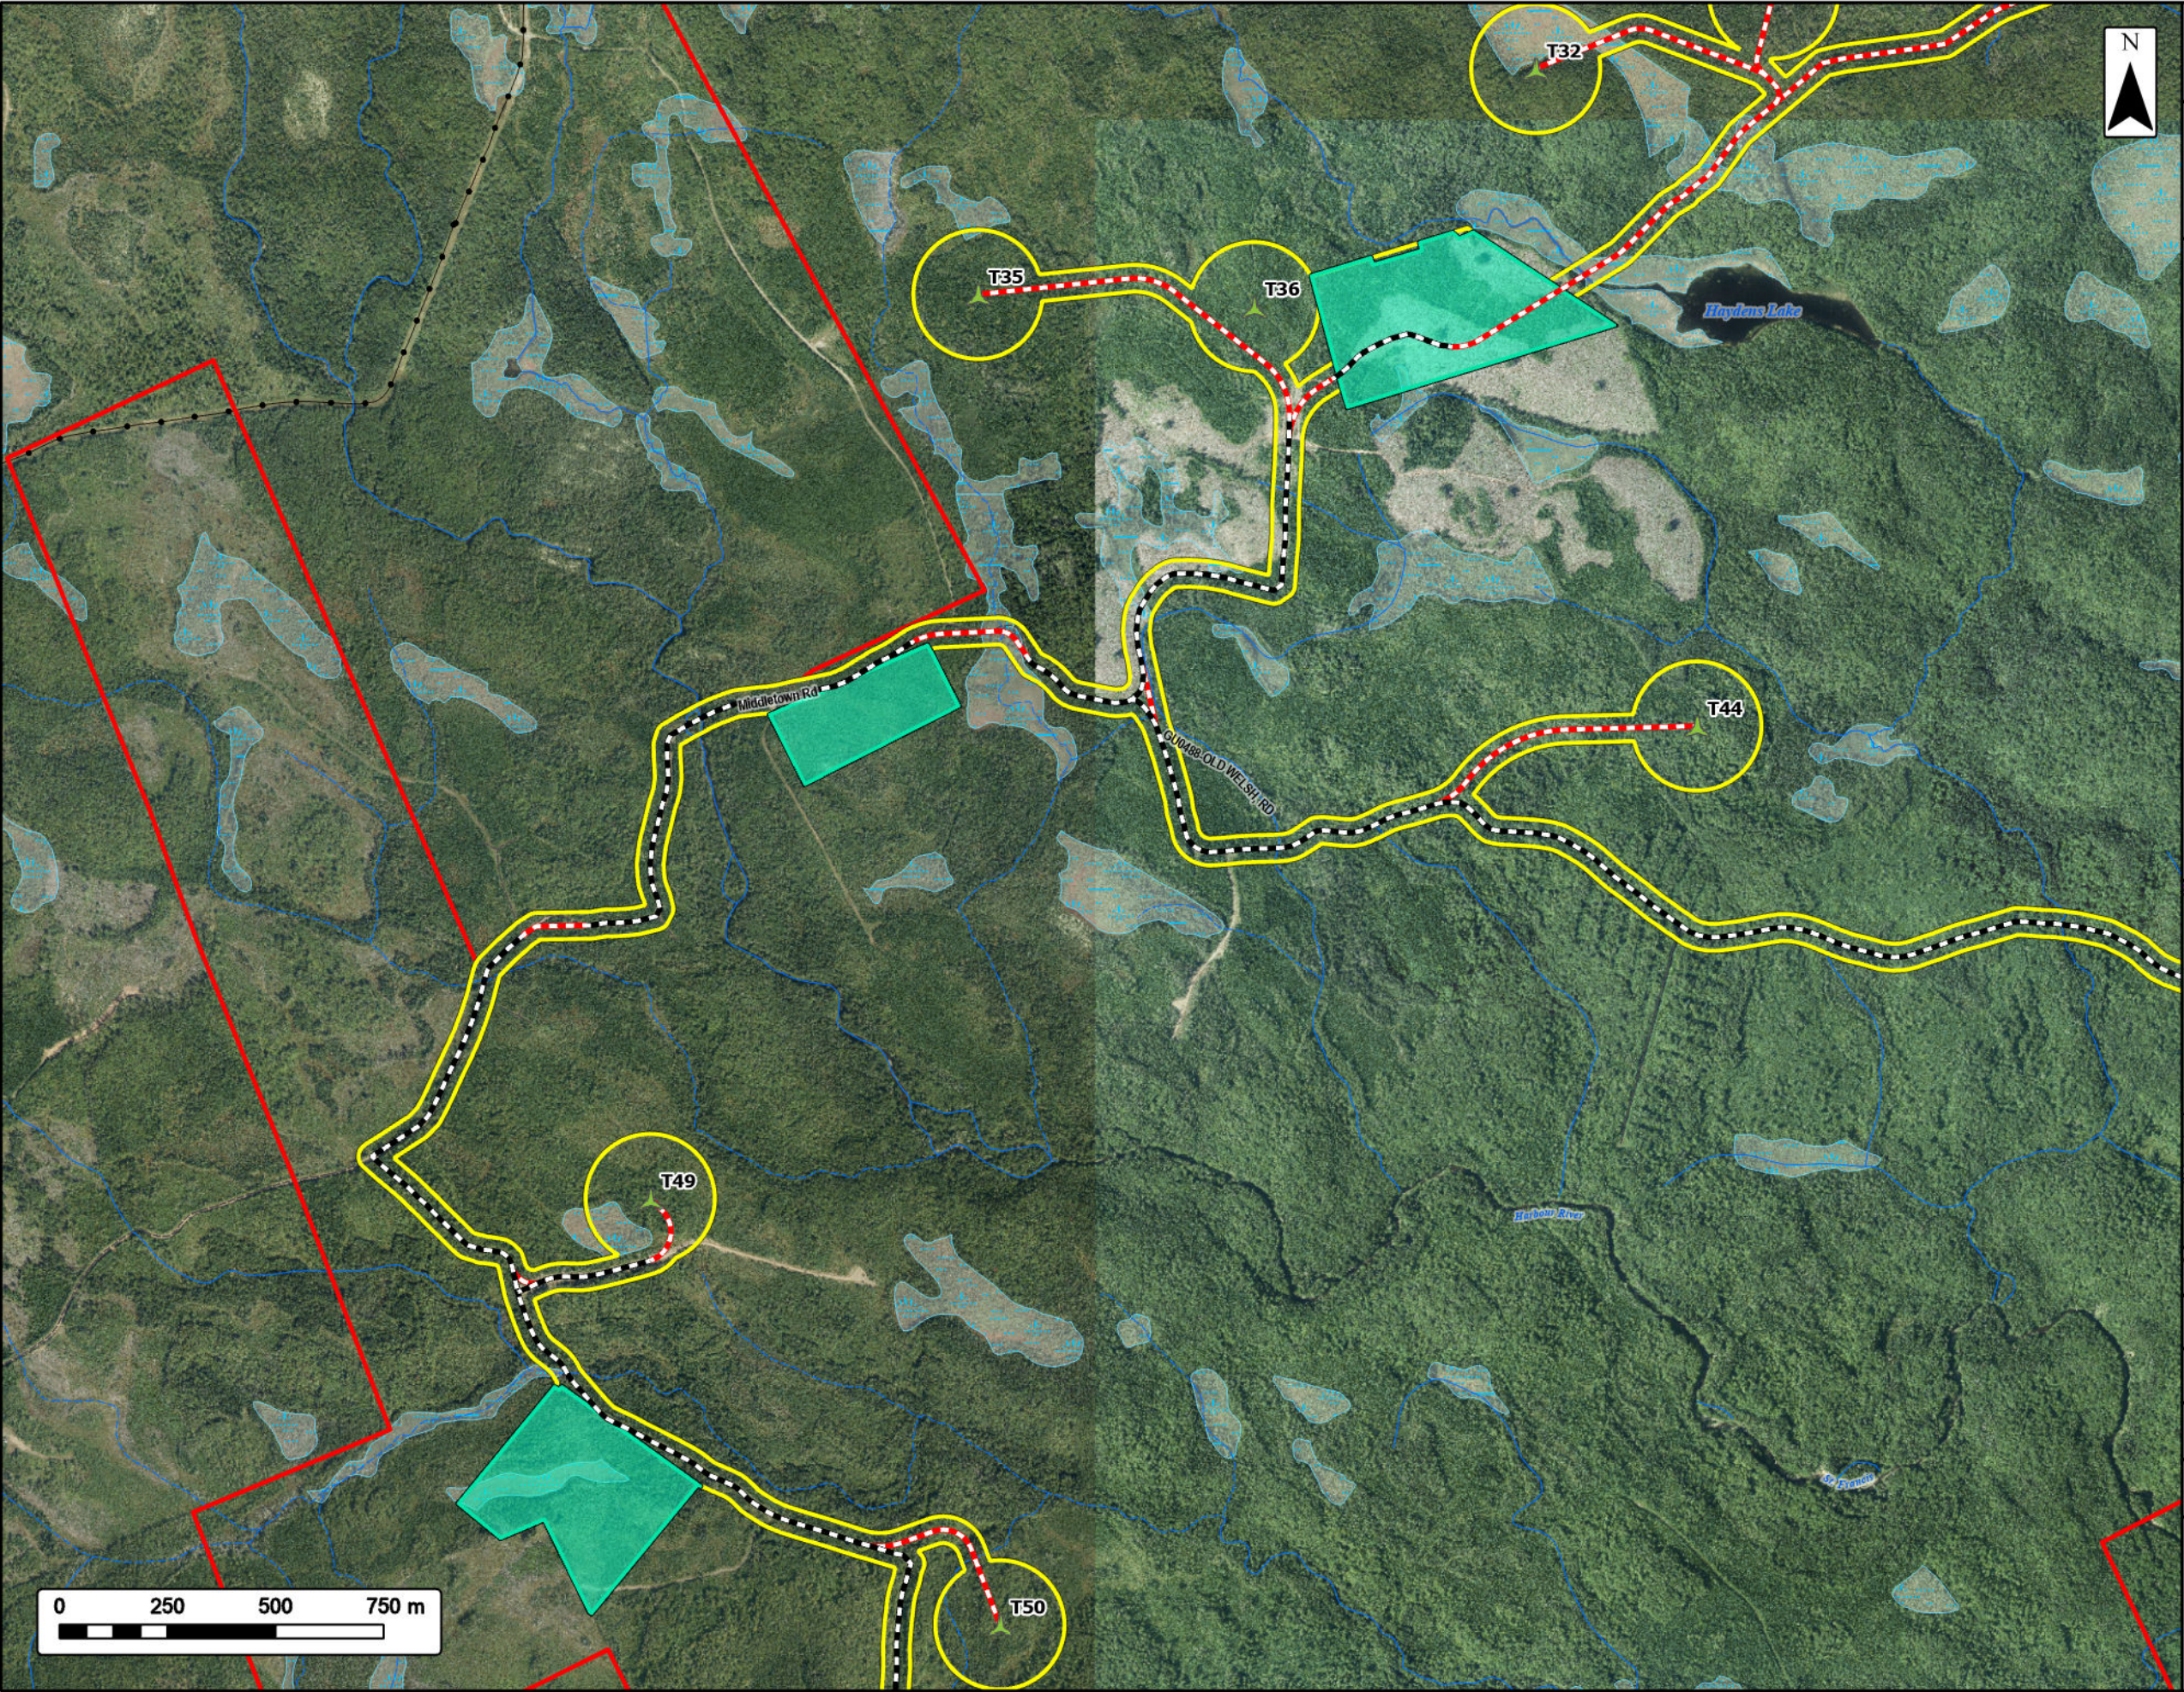

Setapuktuk Wind Project

Infrastructure

Study Area

Assessment Area

Proposed Turbine Locations

Existing Road to be Upgraded

Proposed New Road

Proposed Infrastructure Footprint

Laydown Areas

Transportation

Road

Unpaved Road

Utilities (Line)

Existing Pipeline

Water Features

Mapped Stream

Mapped Indefinite Stream

Mapped Wetlands

Coordinate System: NAD 1983 UTM Zone 20N

Sources: Esri, NASA, NGA, USGS, Service Nova Scotia, GeoNOVA, SNSIS, NSNRR, ACCDC, IBA Canada, CNWI, HERE, Garmin, USGS

Date:	2025-09-22	Project #:	23-9204
Scale:	1:15,000	Drawing #:	3.4D
Drawn By:	K. Wallace		
Checked By:	A. Doane		