



CLASS A BEDDING

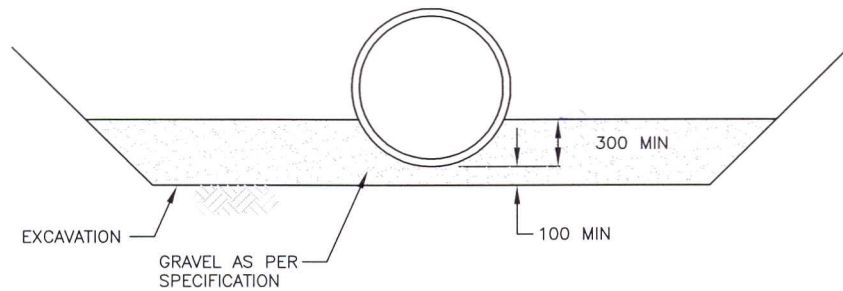

CLASS B BEDDING

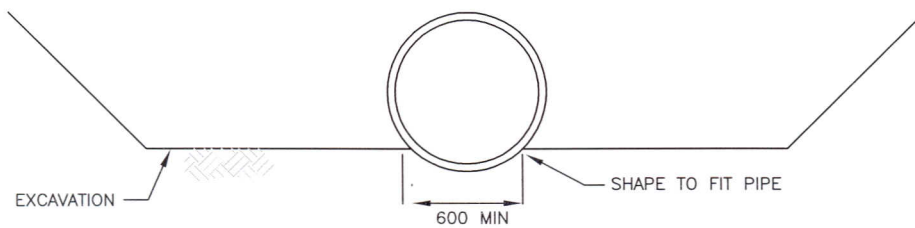

CLASS C BEDDING

NOTES:

1. CRUSHED STONE OR GRAVEL INSTEAD OF CONCRETE PERMITTED ON ROCK FOUNDATION WITH METHOD OF LAYING AS PER CLASS B BEDDING.
2. ALL DIMENSIONS ARE IN MILLIMETRES UNLESS OTHERWISE NOTED.

Scale : N.T.S.  
 Drawn by : M.LABRECHE  
 Checked by : W.DEVEAU  
 Date of Plan : AUG2009  
 File No. : S-2009-051

*Richard Cohen*  
 Manager Highway Planning and Design

*W. Deveau*  
 Director Highway Engineering Services

*Kevin...*  
 Executive Director Highway Engineering and Construction

No.	REVISION