



PLAN

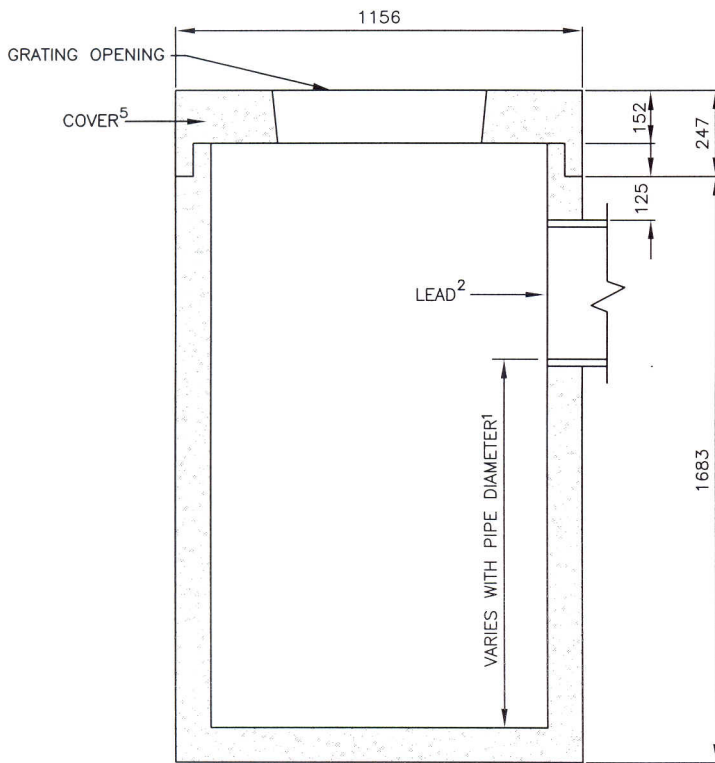

SECTION A-A

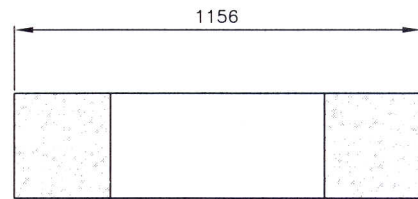

GRADE RING DETAIL⁴

NOTES:

1. MINIMUM SUMP 450mm.
2. MAXIMUM 2 LEADS PER CATCH BASIN; MAXIMUM LEAD SIZE 450mm ϕ .
3. NO INTERMEDIATE RINGS AVAILABLE.
4. AVAILABLE IN 150mm, 300mm & 400mm DEPTHS.
5. REQUIRED COVER S401 OR S361 OR EQUIVALENT.
6. ALL DIMENSIONS ARE IN MILLIMETRES UNLESS OTHERWISE NOTED.

Scale : N.T.S.
 Drawn by : M.LABRECHE
 Checked by : W.DEVEAU
 Date of Plan : AUG2009
 File No. : S-2009-054

Philip Colman
 Manager Highway Planning and Design

[Signature]
 Director Highway Engineering Services

[Signature]
 Executive Director Highway Engineering and Construction



Transportation and Infrastructure Renewal

| | |
|-----|----------|
| No. | REVISION |
| | |
| | |
| | |
| | |

TYPICAL 900mm ϕ CATCH BASIN