



SECTION A-A
N.T.S.

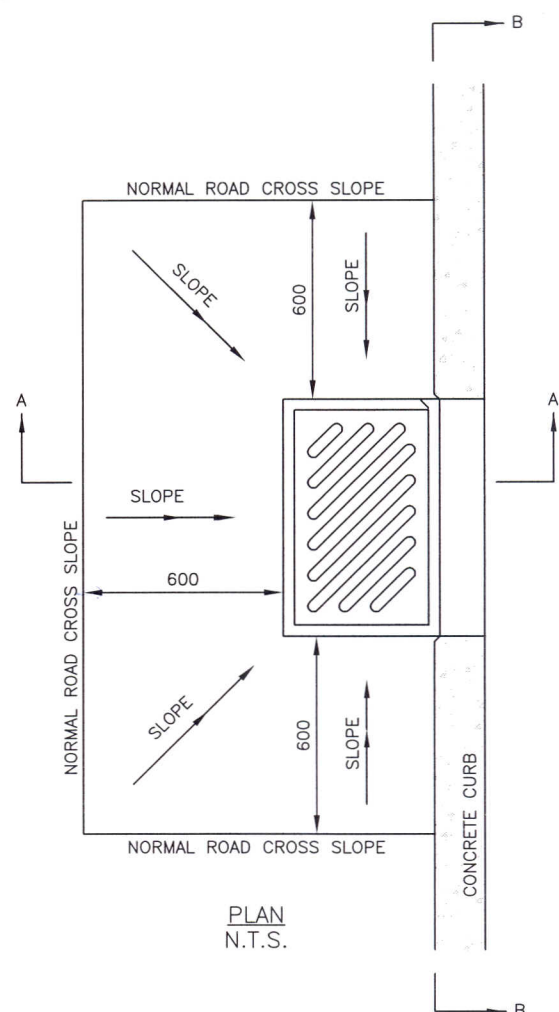

PLAN
N.T.S.

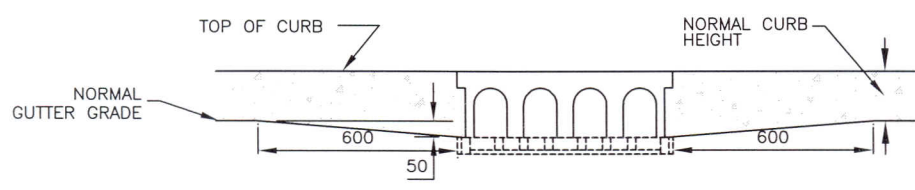

SECTION B-B
N.T.S.

NOTES:
1. ALL DIMENSIONS ARE IN MILLIMETRES UNLESS OTHERWISE NOTED.

Scale : N.T.S.
 Drawn by : M.LABRECHE
 Checked by : W.DEVEAU
 Date of Plan : AUG2009
 File No. : S-2009-062

Philip Colman
 Manager Highway Planning and Design
[Signature]
 Director Highway Engineering Services
[Signature]
 Executive Director Highway Engineering and Construction



No. REVISION

DEPRESSED GUTTER AT CATCH BASINS
HS508