
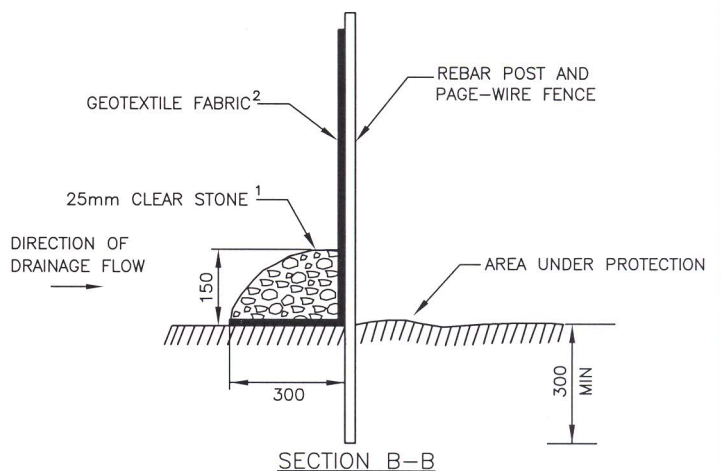


OPTION #1

OPTION #2

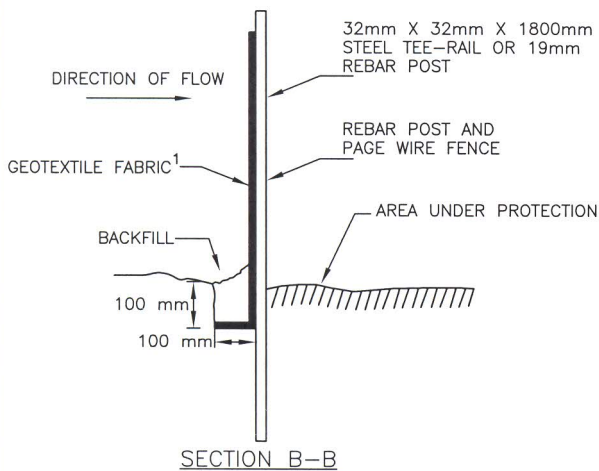

NOTES:

1. CLEAR STONE IS TO BE 25mm; STRAW BALES MAY BE USED IN ADDITION TO CLEAR STONE FOR ADDITIONAL FILTRATION.
2. OVERALL HEIGHT OF FABRIC IS 1.8m WITH 25cm BURIED LEAVING APPROXIMATELY 1.5m ABOVE GROUND LEVEL.
3. ALL DIMENSIONS ARE IN MILLIMETRES UNLESS OTHERWISE NOTED.
4. CORNER, END AND STRAINING POSTS SHALL BE DOUBLE POSTED WITH STEEL TEE-RAIL OR REBAR

Scale : N.T.S.  
 Drawn by : M.BARTEAUX  
 Checked by : B.PETT  
 Date of Plan : AUG2009  
 File No. : S-2009-132A

*Christy Ann*  
 Manager Environmental Services

*[Signature]*  
 Director Highway Engineering Services

*[Signature]*  
 Executive Director Highway Engineering and Construction



1	Option 2 and Note 4 Added -APR 2011
No.	REVISION

**SEDIMENT CONTROL FENCE  
 FOR SHEET FLOW TYPE 2**