


PLAN VIEW

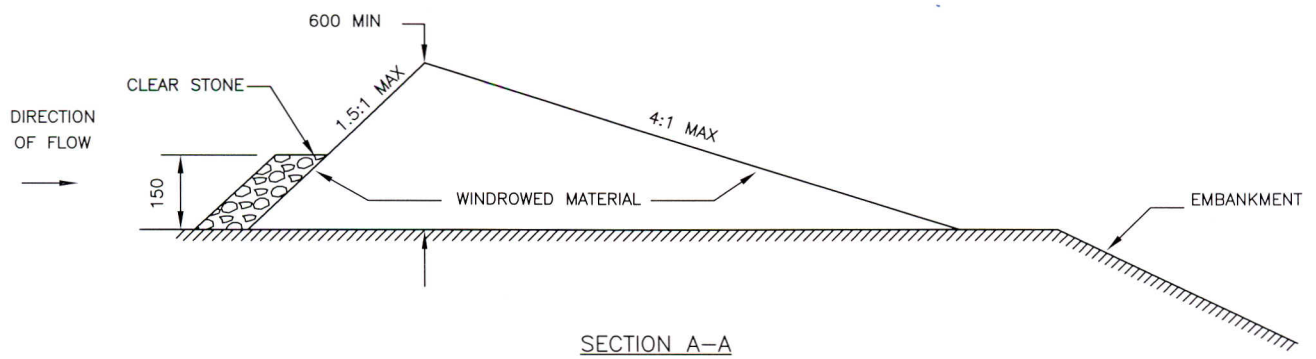

SECTION A-A

NOTES:
1. ALL DIMENSIONS ARE IN MILLIMETRES UNLESS OTHERWISE NOTED.

Scale : N.T.S.
 Drawn by : M.BARTEAUX
 Checked by : B.PETT
 Date of Plan : AUG2009
 File No. : S-2009-133

[Signature]
 Manager Environmental Services

[Signature]
 Director Highway Engineering Services

[Signature]
 Executive Director Highway Engineering and Construction



No.	REVISION

**BERM BARRIER
HS703**