




DIRECTION OF FLOW

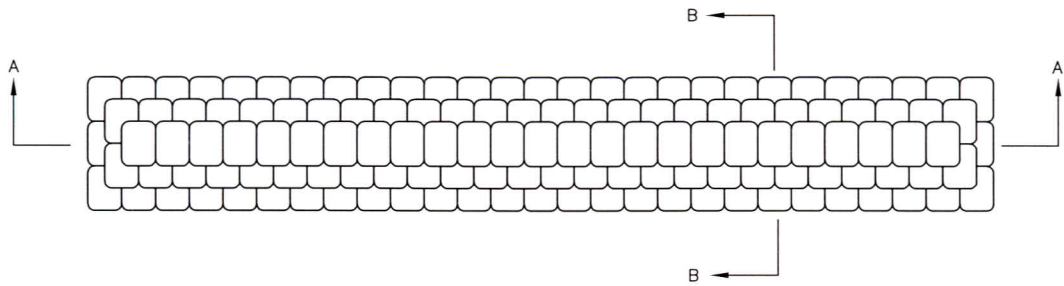

PLAN

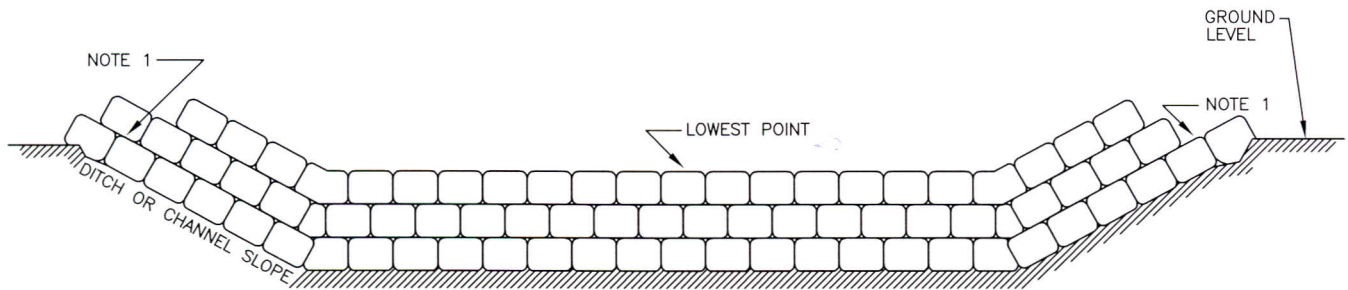

SECTION A-A
FLAT BOTTOM DITCH

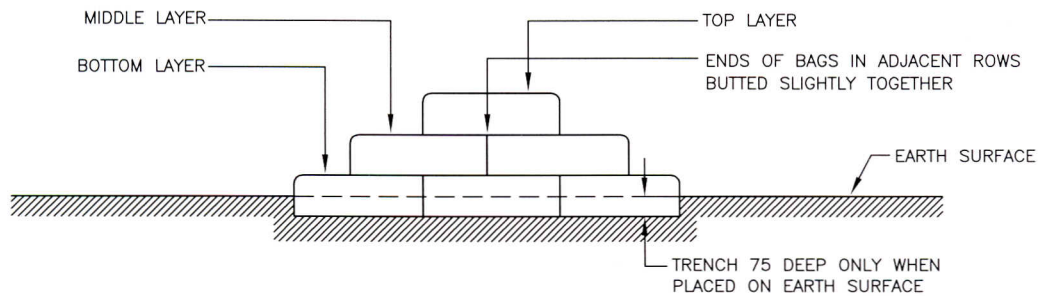

SECTION B-B

NOTES:

1. END OF FLOW CHECK AT GROUND LEVEL TO BE HIGHER THAN THE LOWEST POINT OF FLOW CHECK. SUFFICIENT SANDBAGS ARE TO BE PLACED TO PREVENT SCOURING.
2. ALL DIMENSIONS ARE IN MILLIMETRES UNLESS OTHERWISE NOTED

Scale : N.T.S.
 Drawn by : M.BARTEAUX
 Checked by : B.PETT
 Date of Plan : AUG2009
 File No. : S-2009-136

Cheryl Nair
 Manager Environmental Services

B. Pett
 Director Highway Engineering Services

[Signature]
 Executive Director Highway Engineering and Construction

No.	REVISION