



VIEW SHOWING SETTLEMENT POND

DIRECTION OF FLOW

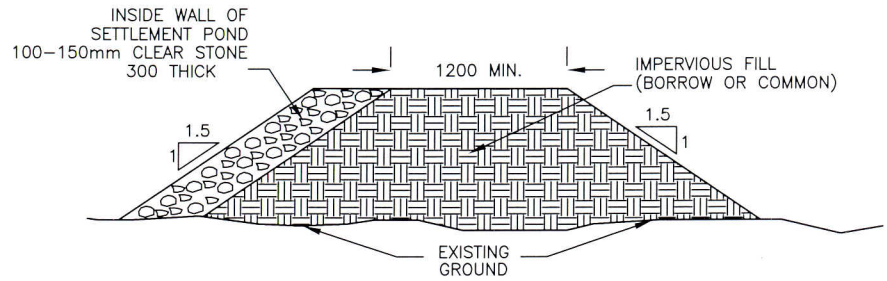

CROSS SECTION OF WALL OF SETTLEMENT POND  
SECTION B-B

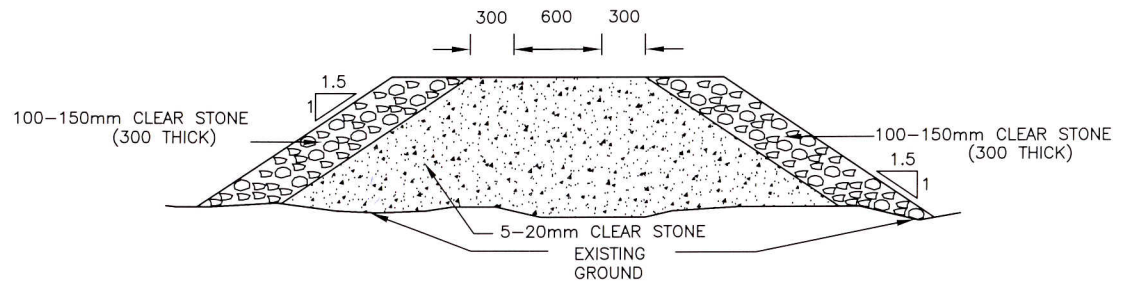

CROSS SECTION OF SPILLWAY  
SECTION A-A

NOTES:

1. TOP OF SPILLWAY TO BE CONSTRUCTED 300mm LOWER THAN TOP OF SETTLEMENT POND WALL.
2. OUTSIDE FACE OF SPILLWAY TO BE OFFSET INWARD 300mm FROM OUTSIDE FACE OF SETTLEMENT POND WALL.
3. INSIDE FACES OF BOTH SPILLWAY AND SETTLEMENT POND WALL ARE TO BE FLUSH.
4. ALL DIMENSIONS ARE IN MILLIMETRES UNLESS OTHERWISE NOTED.

*Urbal Poon*  
 Manager Environmental Services

*[Signature]*  
 Director Highway Engineering Services

*[Signature]*  
 Executive Director Highway Engineering and Construction



No.	REVISION

Scale : N.T.S.  
 Drawn by : M.BARTEAUX  
 Checked by : B.PETT  
 Date of Plan : AUG2009  
 File No. : S-2009-139

**SETTLEMENT PONDS**  
**HS708**