



TYPE A

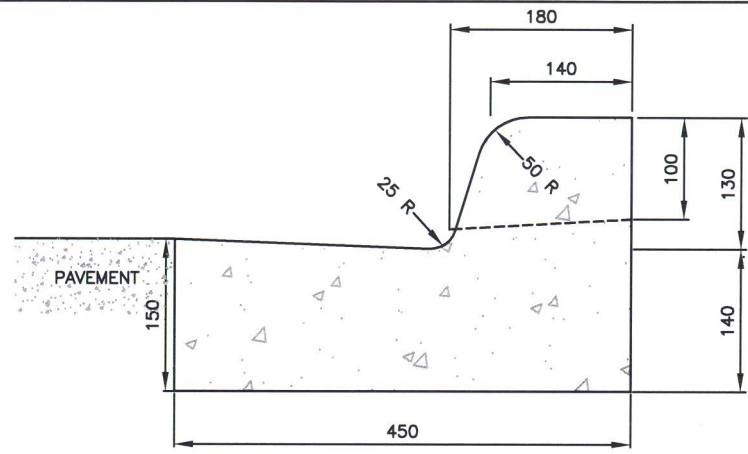

TYPE B

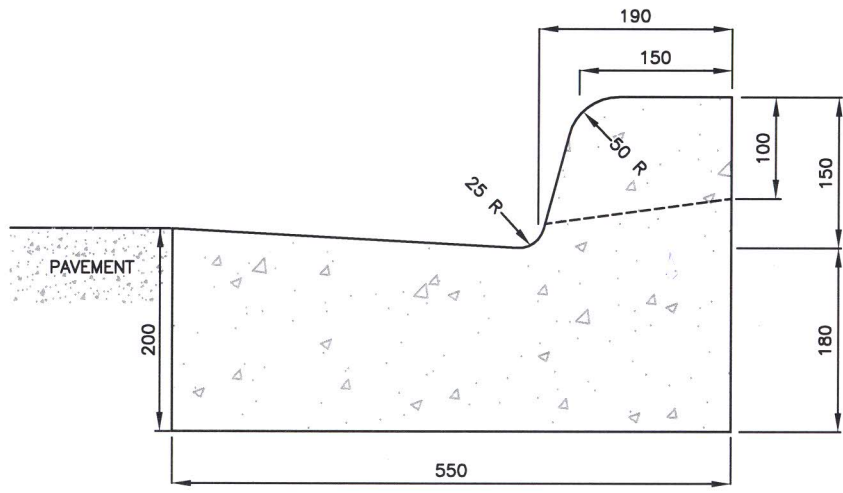

TYPE C

- NOTES:
1. ALL CURBS ARE OF PORTLAND CEMENT CONCRETE.
  2. CURBS SHALL BE BUILT ON AN APPROVED GRANULAR BASE HAVING A DEPTH OF MINIMUM 150mm.
  3. EXPOSED EDGES SHALL BE FINISHED WITH A ROUNDED TOOL TO PRODUCE A 25mm RADIUS OR AS SHOWN.
  4. ALL DIMENSIONS ARE IN MILLIMETRES UNLESS OTHERWISE NOTED.

*Philip Cohen*  
 Manager Highway Planning and Design

*John W. ...*  
 Director Highway Engineering Services

*...*  
 Executive Director Highway Engineering and Construction



No.	REVISION
2	DIMENSION ADDED TO TYPE "C" (June 2012)
1	HS # ADDED TO TITLE

Scale : N.T.S.  
 Drawn by : M.LABRECHE  
 Checked by : K.BODDY  
 Date of Plan : AUG2009  
 File No. : S-2009-019

**CURB TYPE A, B, AND C**  
**HS-504**