



STAGE 1

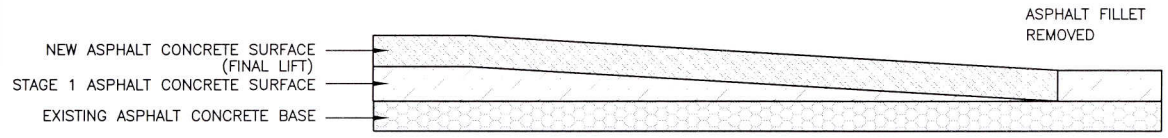

STAGE 2

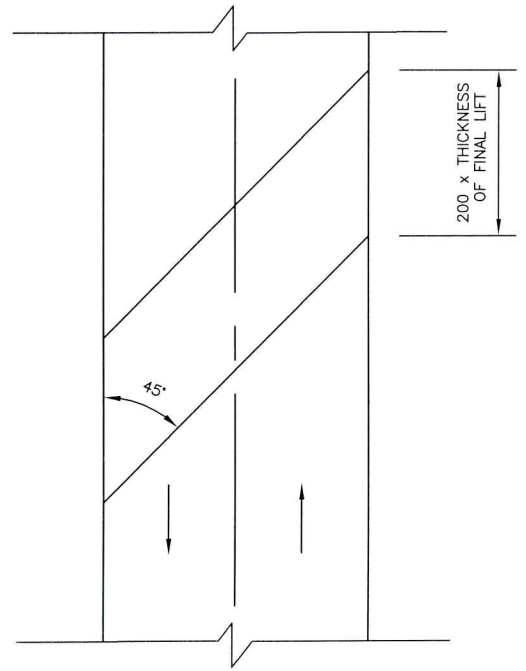

PLAN VIEW

NOTES:

Philip Colburn
 Manager Highway Planning and Design

[Signature]
 Director Highway Engineering Services

[Signature]
 Executive Director Highway Engineering and Construction



No.	REVISION

Scale : N.T.S.
 Drawn by : M.LABRECHE
 Checked by : K.BODDY
 Date of Plan : AUG2009
 File No. : S-2009-013

**TRANSVERSE ASPHALT CONCRETE
 KEY JOINT HS404**