


ROW LIMIT OF FREEWAY AND MAJOR ARTERIAL WITHOUT SERVICE ROAD

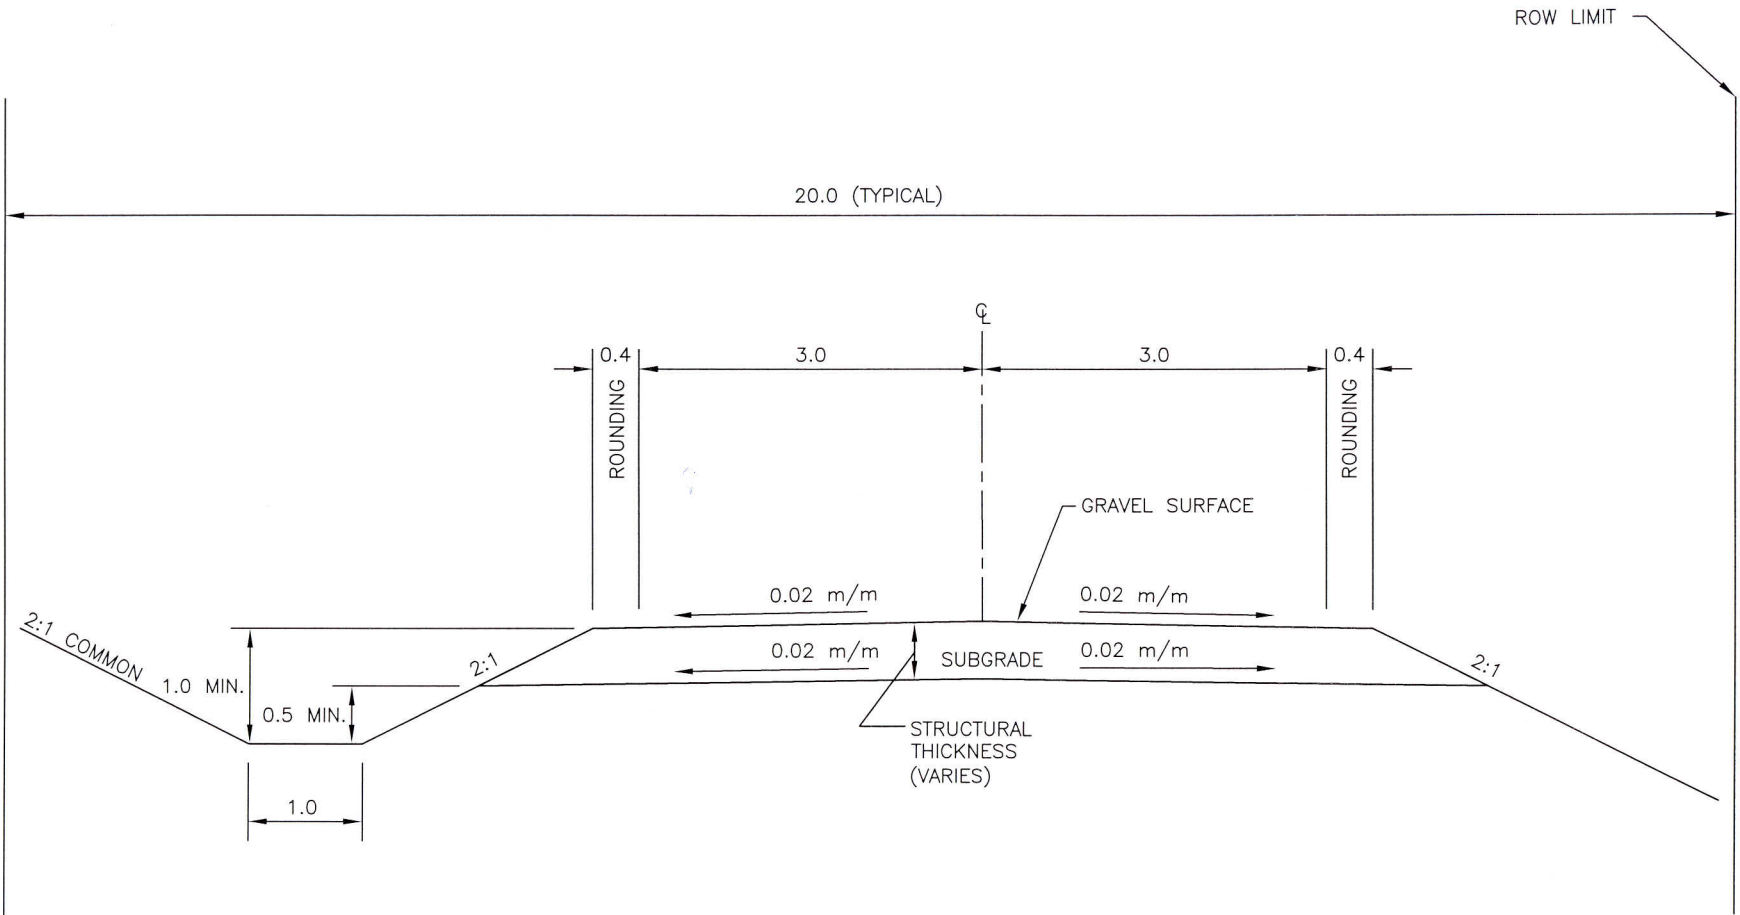

NOTES:

1. THE SUBGRADE WIDTH IS DEPENDENT UPON THE DESIGN DEPTH OF THE STRUCTURAL MATERIAL.
2. DESIGN LOADING: 38500kg
3. DIMENSIONS ARE MEASURED PERPENDICULAR TO CENTERLINE.
4. ALL DIMENSIONS ARE IN METRES UNLESS OTHERWISE NOTED.

Ralph Cohen
 Manager Highway Planning and Design
[Signature]
 Director Highway Engineering Services
[Signature]
 Executive Director Highway Engineering and Construction



No.	REVISION

Scale : N.T.S.
 Drawn by : M.ANDERSON
 Checked by : K.BODDY
 Date of Plan : AUG2009
 File No. : S-2009-017

**STANDARD CROSS SECTION
 SERVICE ROAD**