


MAY BE USED IN CASES WHERE ROADWAY CAN BE LOCATED WITHIN 15m ROW SUCH AS IN FULLY SERVICED DEVELOPMENT

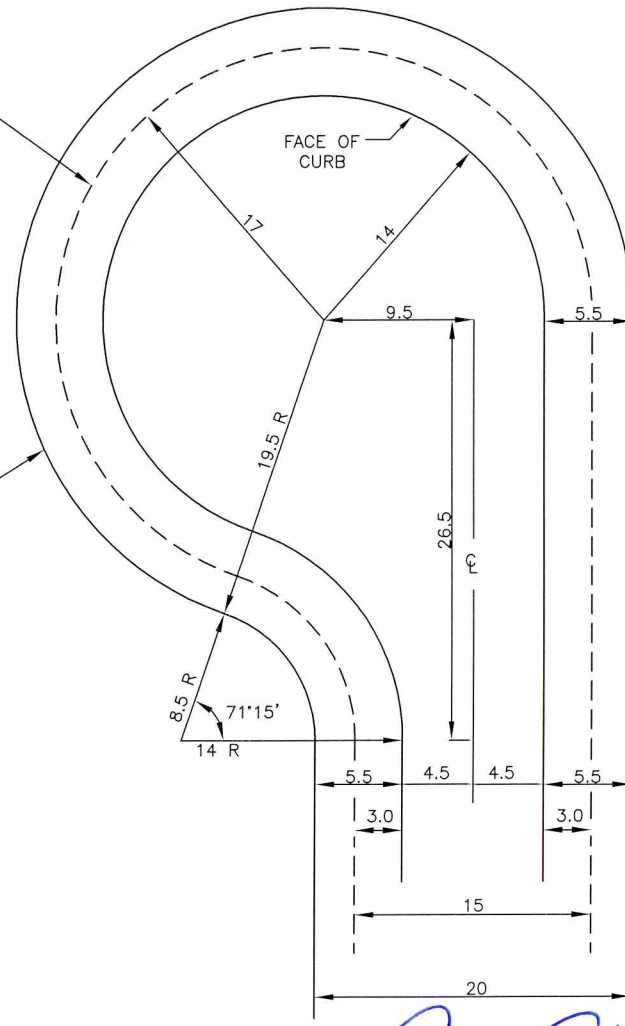

NOTES:
1. ALL DIMENSIONS ARE IN METRES UNLESS OTHERWISE NOTED.

Philip Colman

 Manager Highway Planning and Design
[Signature]

 Director Highway Engineering Services
[Signature]

 Executive Director Highway Engineering and Construction

No. REVISION

Scale : N.T.S.
 Drawn by : M.LABRECHE
 Checked by : K.BODDY
 Date of Plan : AUG2009
 File No. : S-2009-033