


PLAN VIEW

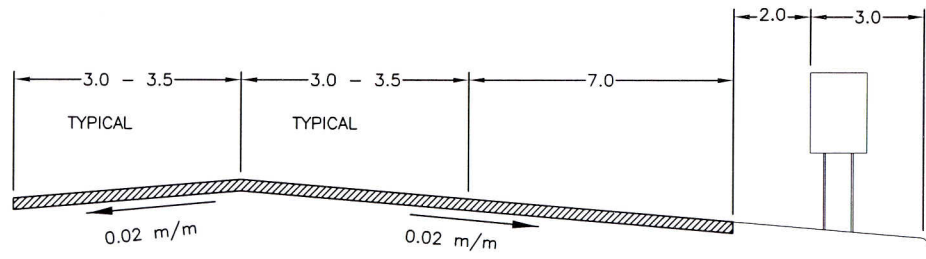

SECTION A-A

- NOTES:
1. THE PULLOFF MUST BE PAVED.
 2. A DITCH CULVERT MUST BE PROVIDED WHERE REQUIRED.
 3. APPLIES ONLY FOR LINEAR MAILBOX INSTALLATIONS.
 4. DOES NOT APPLY FOR MAIL KIOSK AREAS.
 5. EACH COMMUNITY MAIL BOX UNIT HAS THREE MODULES (ON TWO SETS OF LEGS). THE MAIL SLOT CAPACITY OF EACH UNIT IS ABOUT 38 SLOTS (FOR 1-3 UNITS, X = 7m; FOR 4-6, X = 14m; 7-9, X = 21m; etc.)
 6. ALL DIMENSIONS ARE IN METRES UNLESS OTHERWISE NOTED.

Philip Cochran
 Manager Highway Planning and Design

[Signature]
 Director Highway Engineering Services

[Signature]
 Executive Director Highway Engineering and Construction

**COMMUNITY MAILBOX
 ROADSIDE TREATMENT - PAVED ROADS**



No.	REVISION

Scale : N.T.S.
 Drawn by : D.CROSS
 Checked by : K.BODDY
 Date of Plan : AUG2009
 File No. : S-2009-034