


PLAN

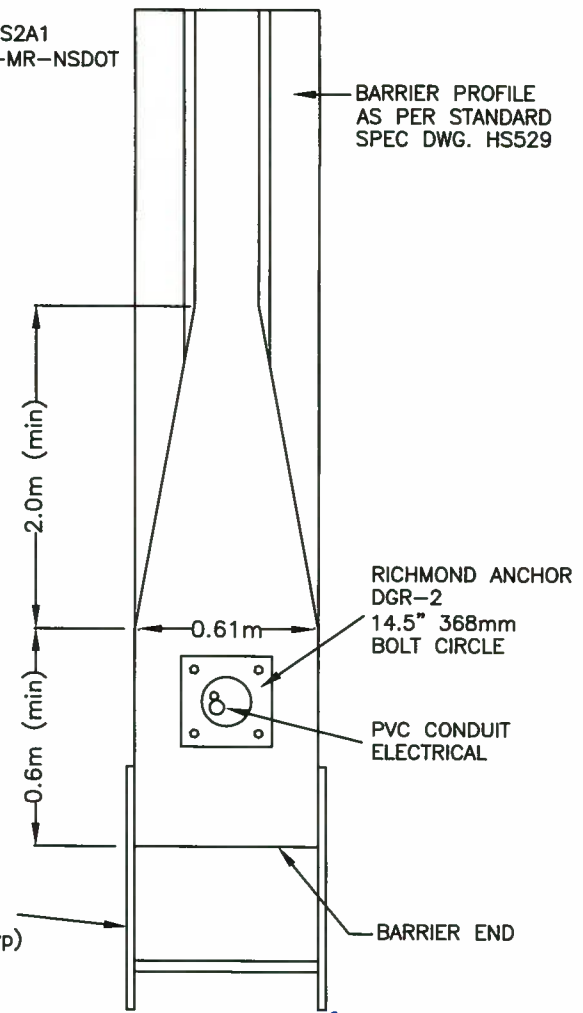

- NOTES:**
1. LED SIGNALS MUST MEET ITC PERFORMANCE SPECIFICATION FOR VEHICLE CONTROL SIGNAL HEADS 2005 AND BE ETL VERIFIED WHERE POSSIBLE.
 2. FLASH RATES SHALL MEET MANUAL OF UNIFORM TRAFFIC CONTROL DEVICES FOR CANADA TABLE B3-2 (50-60FPM)
 3. SOLAR POWER SYSTEMS MUST HAVE 10 DAY AUTONOMY.
 4. SOLAR SYSTEMS SHALL BE "SOLAR GLOBAL SOLUTIONS" BRAND PART NO. PCSLR190TPMPPTAGM179AHDDBL12AM50/50N/AGY

[Signature]
 Manager Traffic Engineering and Road Safety

[Signature]
 Director Road Safety

[Signature]
 Executive Director Highway Engineering and Construction



No.	REVISION

Scale : N.T.S.
 Drawn by : P.HILL
 Checked by : A.THOMAS
 Date of Plan : APR2016
 File No. : S-2016-098

MEDIAN FLASHING LIGHT ON BARRIER BOUNCING BALL