




PARALLEL ACCEL-DECEL LANE MARKINGS

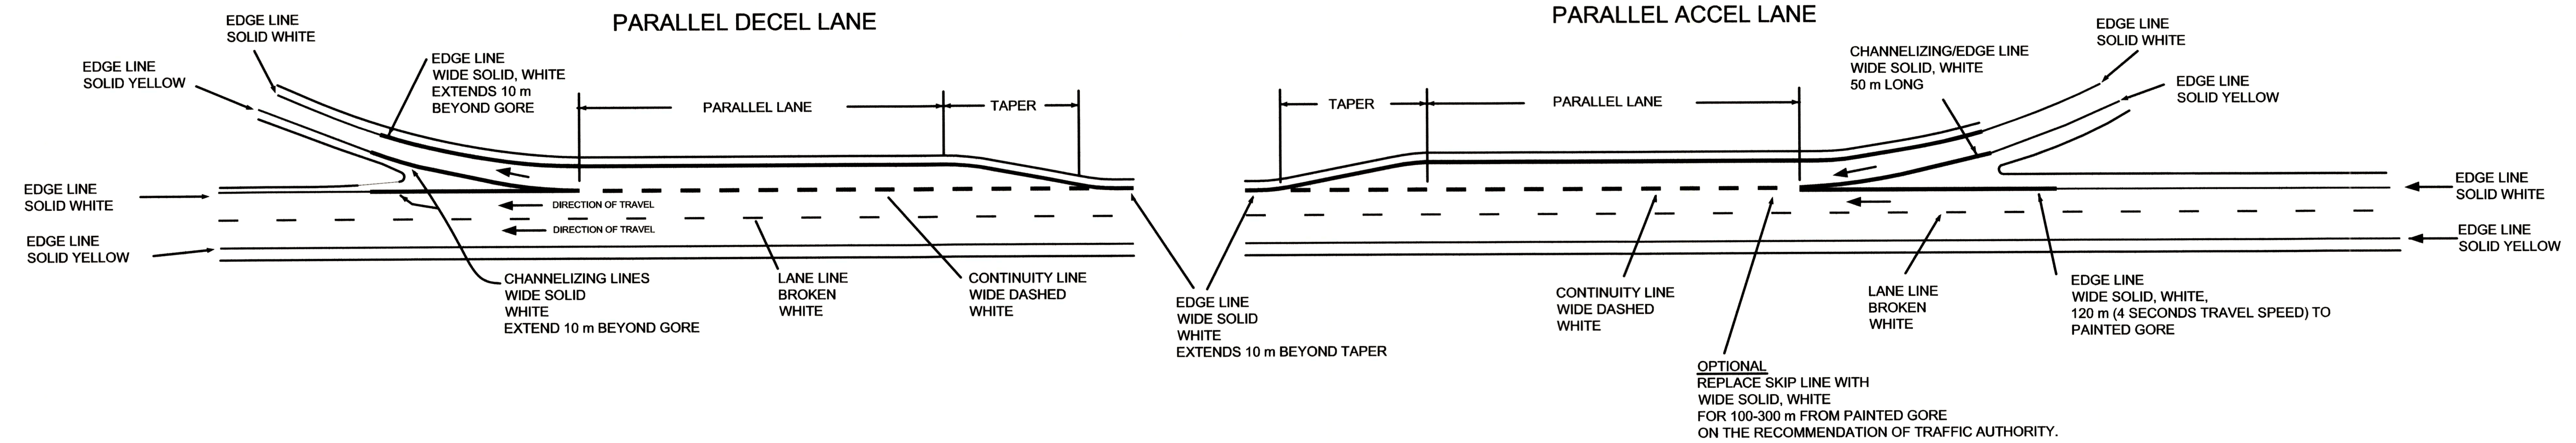

**COMBINATION ACCELERATION/DECELERATION LANE MARKINGS
ON-OFF CONTINUOUS LANE
L < 650 m**

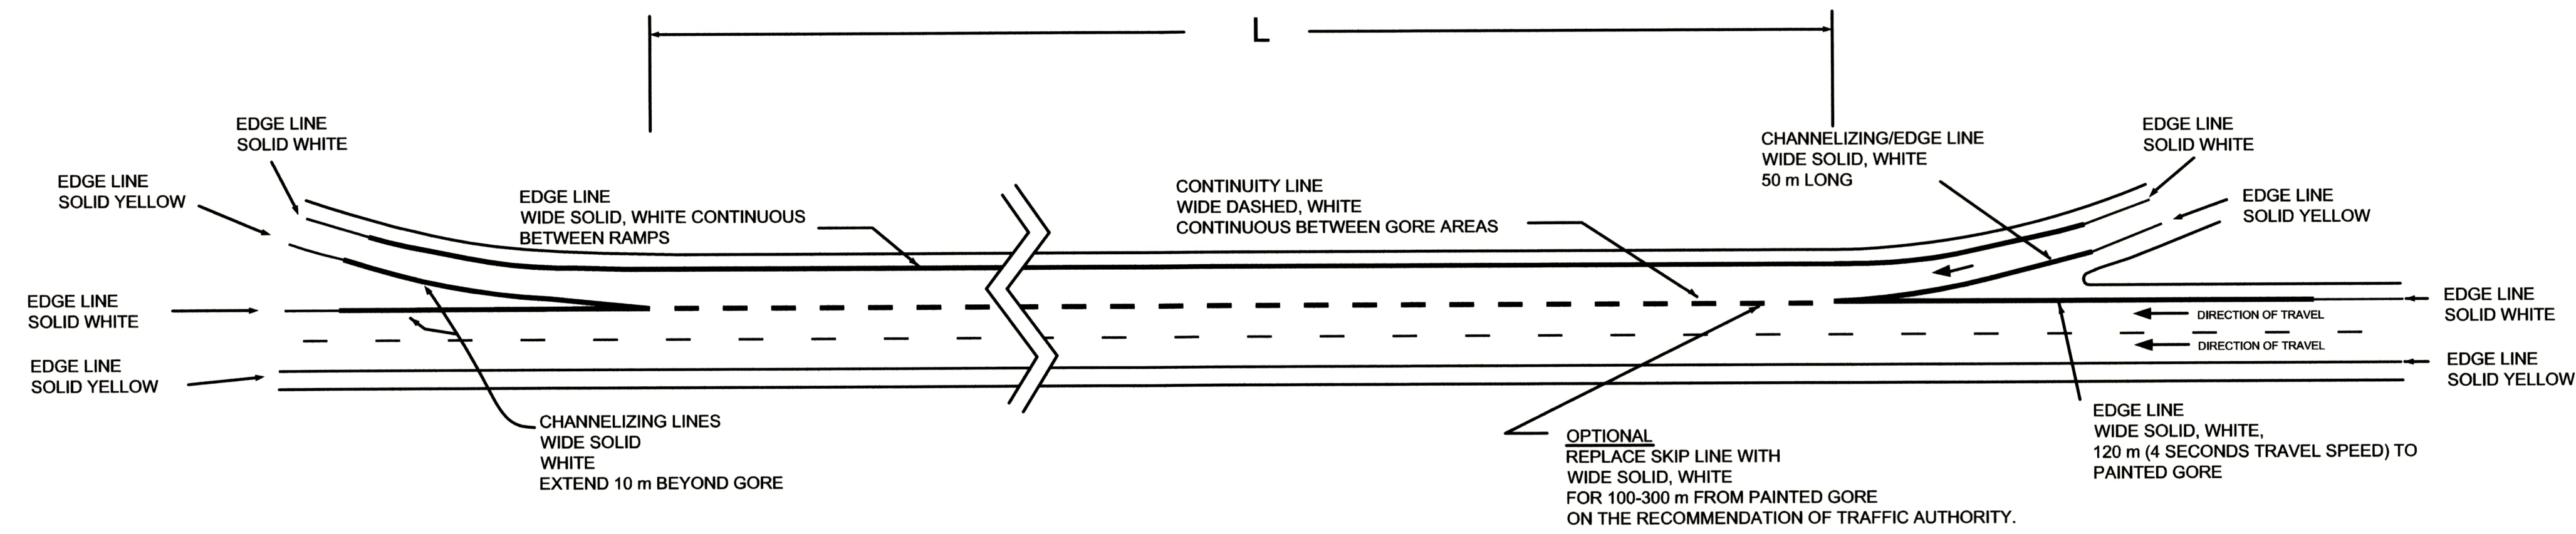

**COMBINATION ACCELERATION/DECELERATION LANE MARKINGS
ON-OFF CONTINUOUS LANE
L ≥ 650 m**

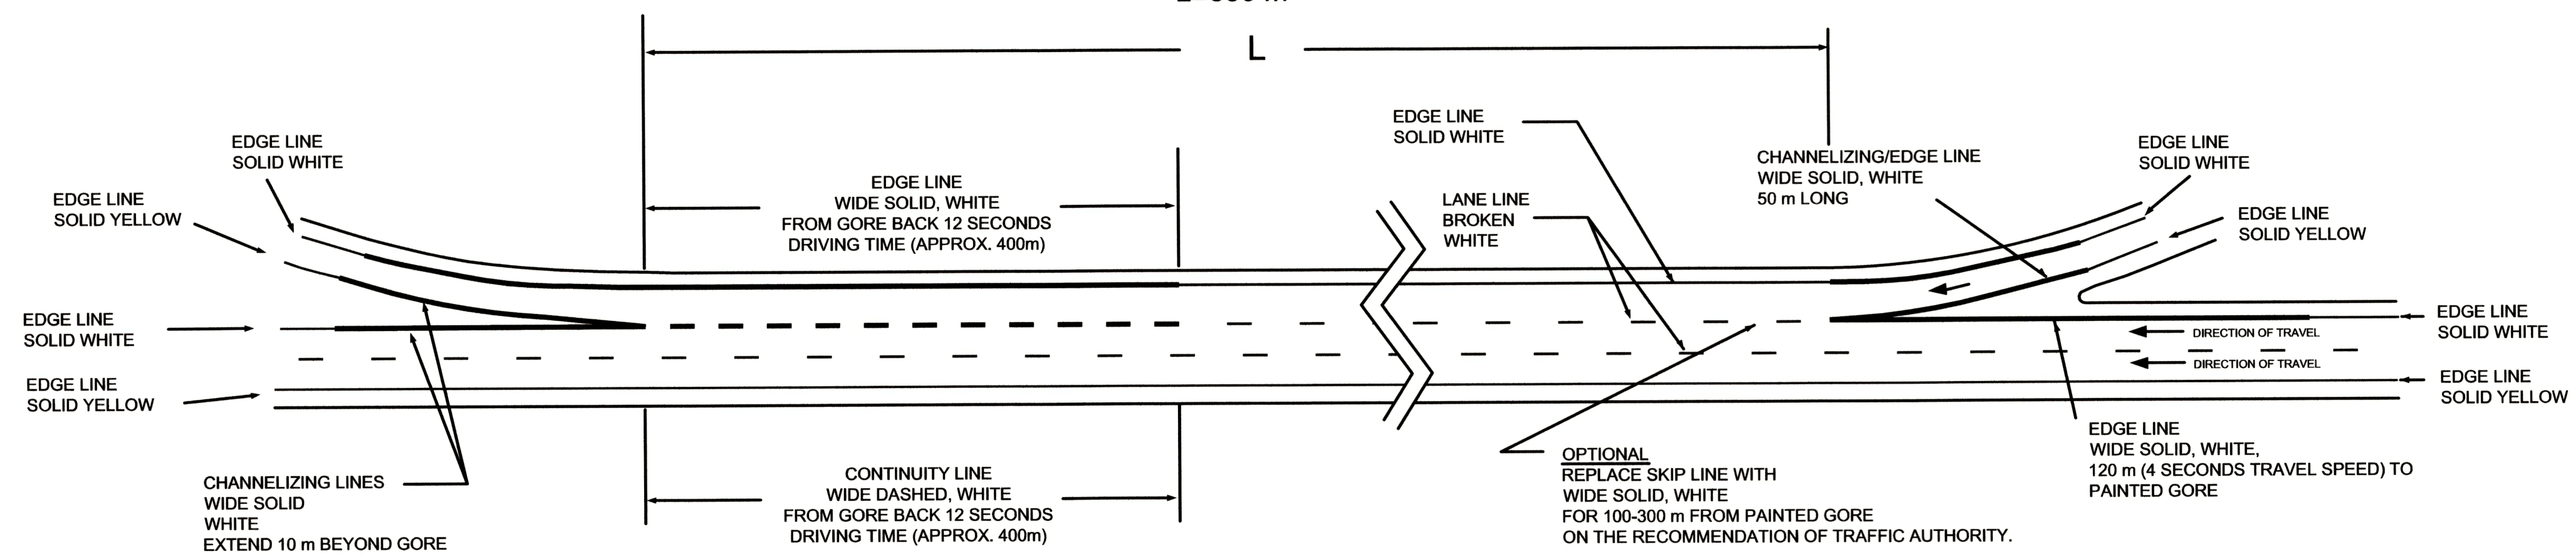

NOTES:

- CROSS HATCHING IS NOT REQUIRED IN GORE AREAS UNLESS APPROVED BY THE AREA MANAGER.
- SEE PROCEDURE PR5093 SIGNING AT 100 SERIES ENTRY RAMPS FOR SIGNAGE DETAILS

Designed by:	
Surveyed by:	
Drawn by: R.HIRD	
Checked by:	
Approved by:	

	Dec 18/13
Manager Traffic Engineering Services	Date
	13 Dec 13
Director, Highway Engineering Services	Date

MK.	DATE	REVISION



Scale: NTS
Date: DEC 2013
File No.: S-2013-309
Sheet No.: 1 of 1

HIGHWAY PAVEMENT MARKINGS

ACCELERATION / DECELERATION LANES ON 100 SERIES HIGHWAYS