


FIGURE 3 - PAVEMENT MARKER DETAIL

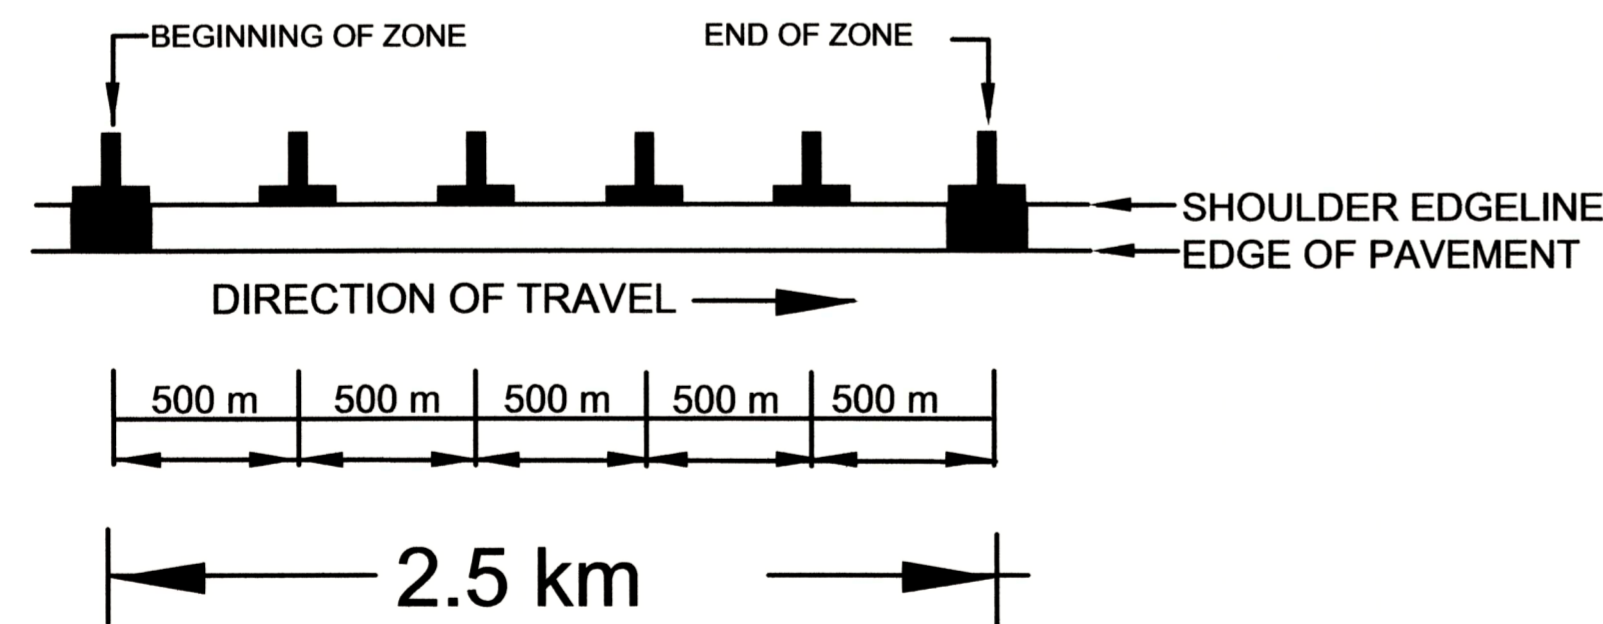

20 CM (8"), FHWA SERIES D
BLACK TEXT ON WHITE BACKGROUND
1" BORDER

150 x 90 CM
OR AS APPROVED BY THE TRAFFIC AUTHORITY

FIGURE 5 - INFORMATION SIGN

Designed by:	
Surveyed by:	
Drawn by:	R. Hird
Checked by:	
Approved by:	

	02/13/13
Manager Traffic Engineering Services	Date
	13 Dec/13
Director, Highway Engineering Services	Date

MK.	DATE	REVISION



Scale:	NTS
Date:	Dec. 2013
File No.:	S-2013-311-2
Sheet No.:	2 of 2

HIGHWAY PAVEMENT MARKINGS

AERIAL SPEED SURVEILLANCE MARKINGS DETAILS