


I hereby certify that this a copy of the last plan
 filed in this office, as required by the
 Mines Act.


Howe & Douglas
 Deputy Minister of Works & Mines
 Halifax, N.S.
 22nd November 1926

W. Rodger
 Nov. 22nd 1926

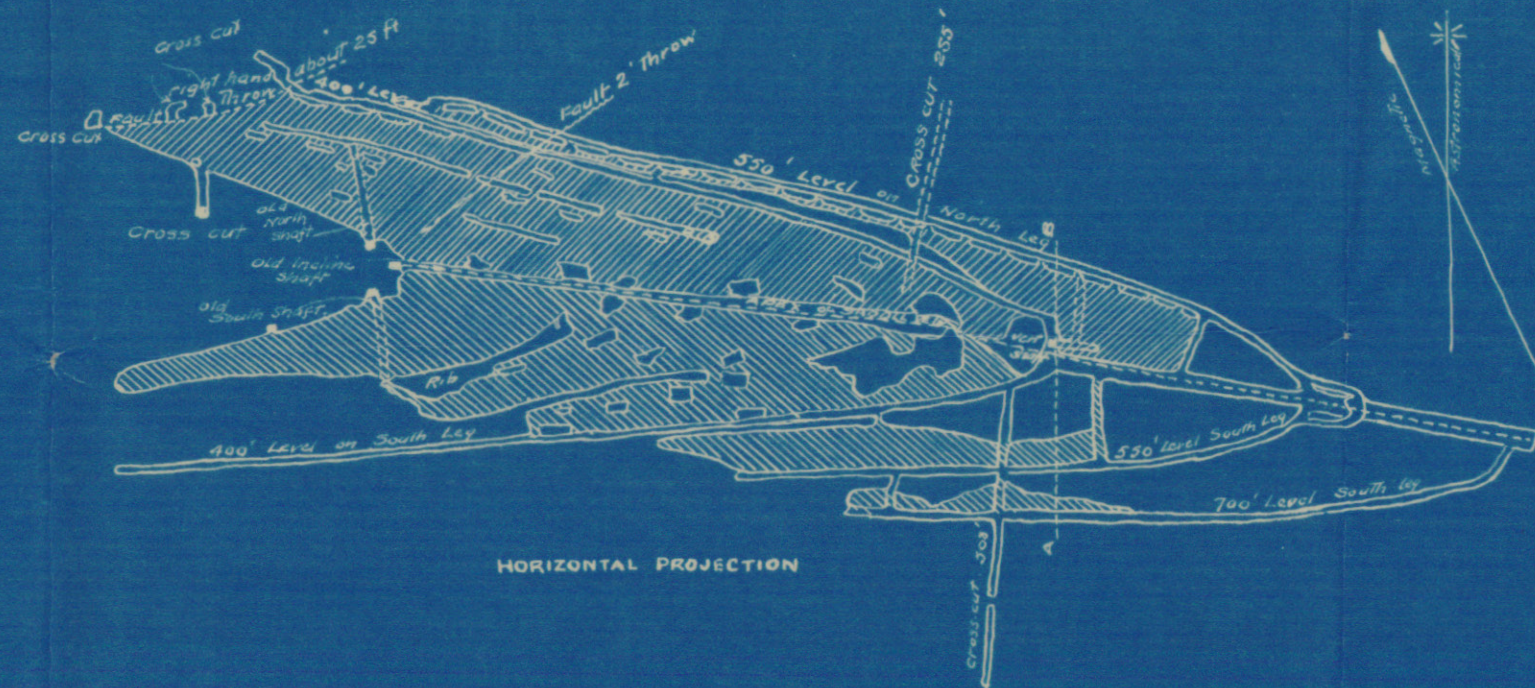


HORIZONTAL PROJECTION


Scale of Feet.

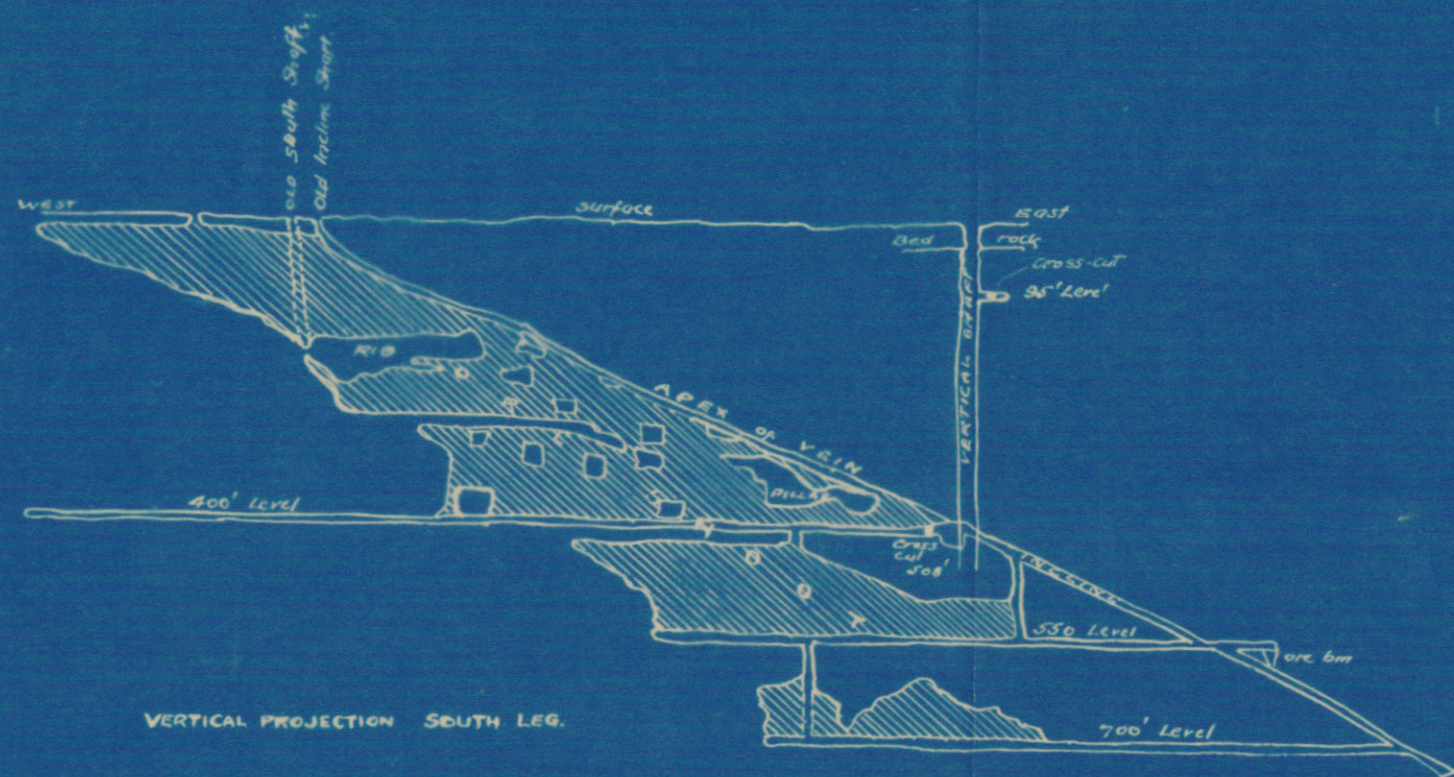

VERTICAL PROJECTION SOUTH LEG.

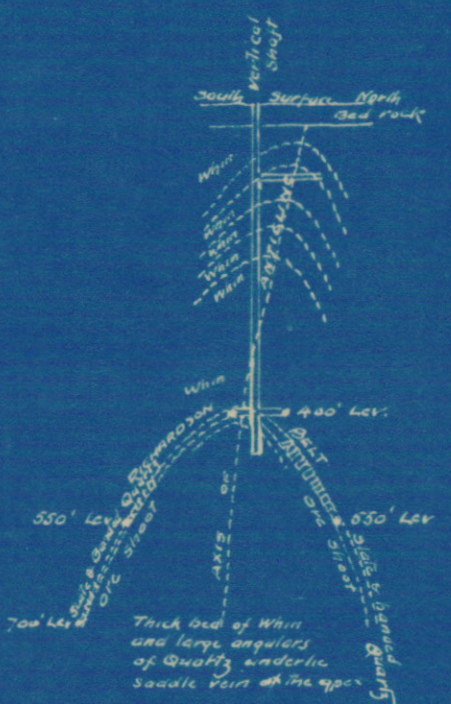

TRANSVERSE SECTION A-B

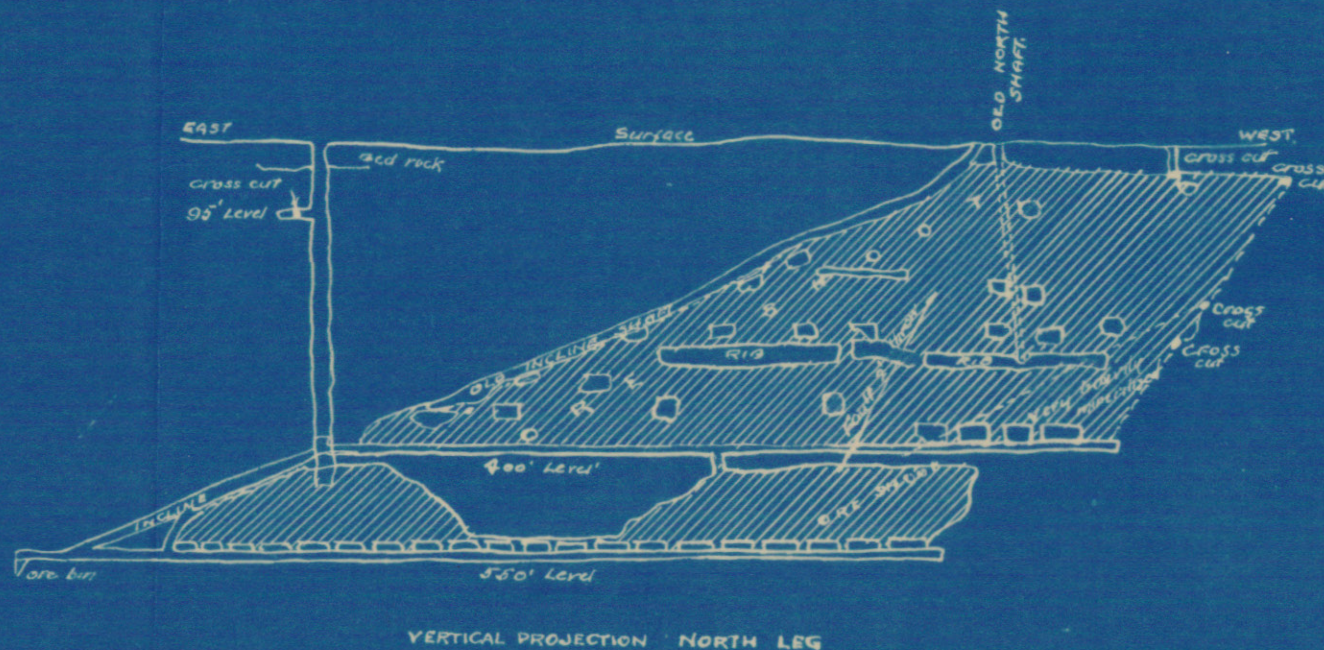

VERTICAL PROJECTION NORTH LEG

PLAN
PROJECTIONS and TRANSVERSE SECTION
 of
UNDERGROUND WORKINGS
 of
BOSTON-RICHARDSON MINE
GOLDBORO^{NE} ISLANDS HARBOUR
GUYSBOROUGH COUNTY
NOVA SCOTIA

REPRODUCED
 from the
OFFICIAL GOVERNMENT REPORT
 of the
DEPARTMENT OF MINES
 of the
DOMINION GOVERNMENT OF CANADA
 on the
GOLD FIELDS of NOVA SCOTIA
 by
W. MALCOLM Esq^r
 1912

METALS, MINING & SMELTING CORPORATION
 of CANADA LTD
HALIFAX, NOVA SCOTIA
E. H. Rowley Smith
 Managing Director

H. Knight C.E.
 22. 11. 26