


NOVAMAC MINES & POWER CORP. LTD.
GOLDENVILLE, N.S.

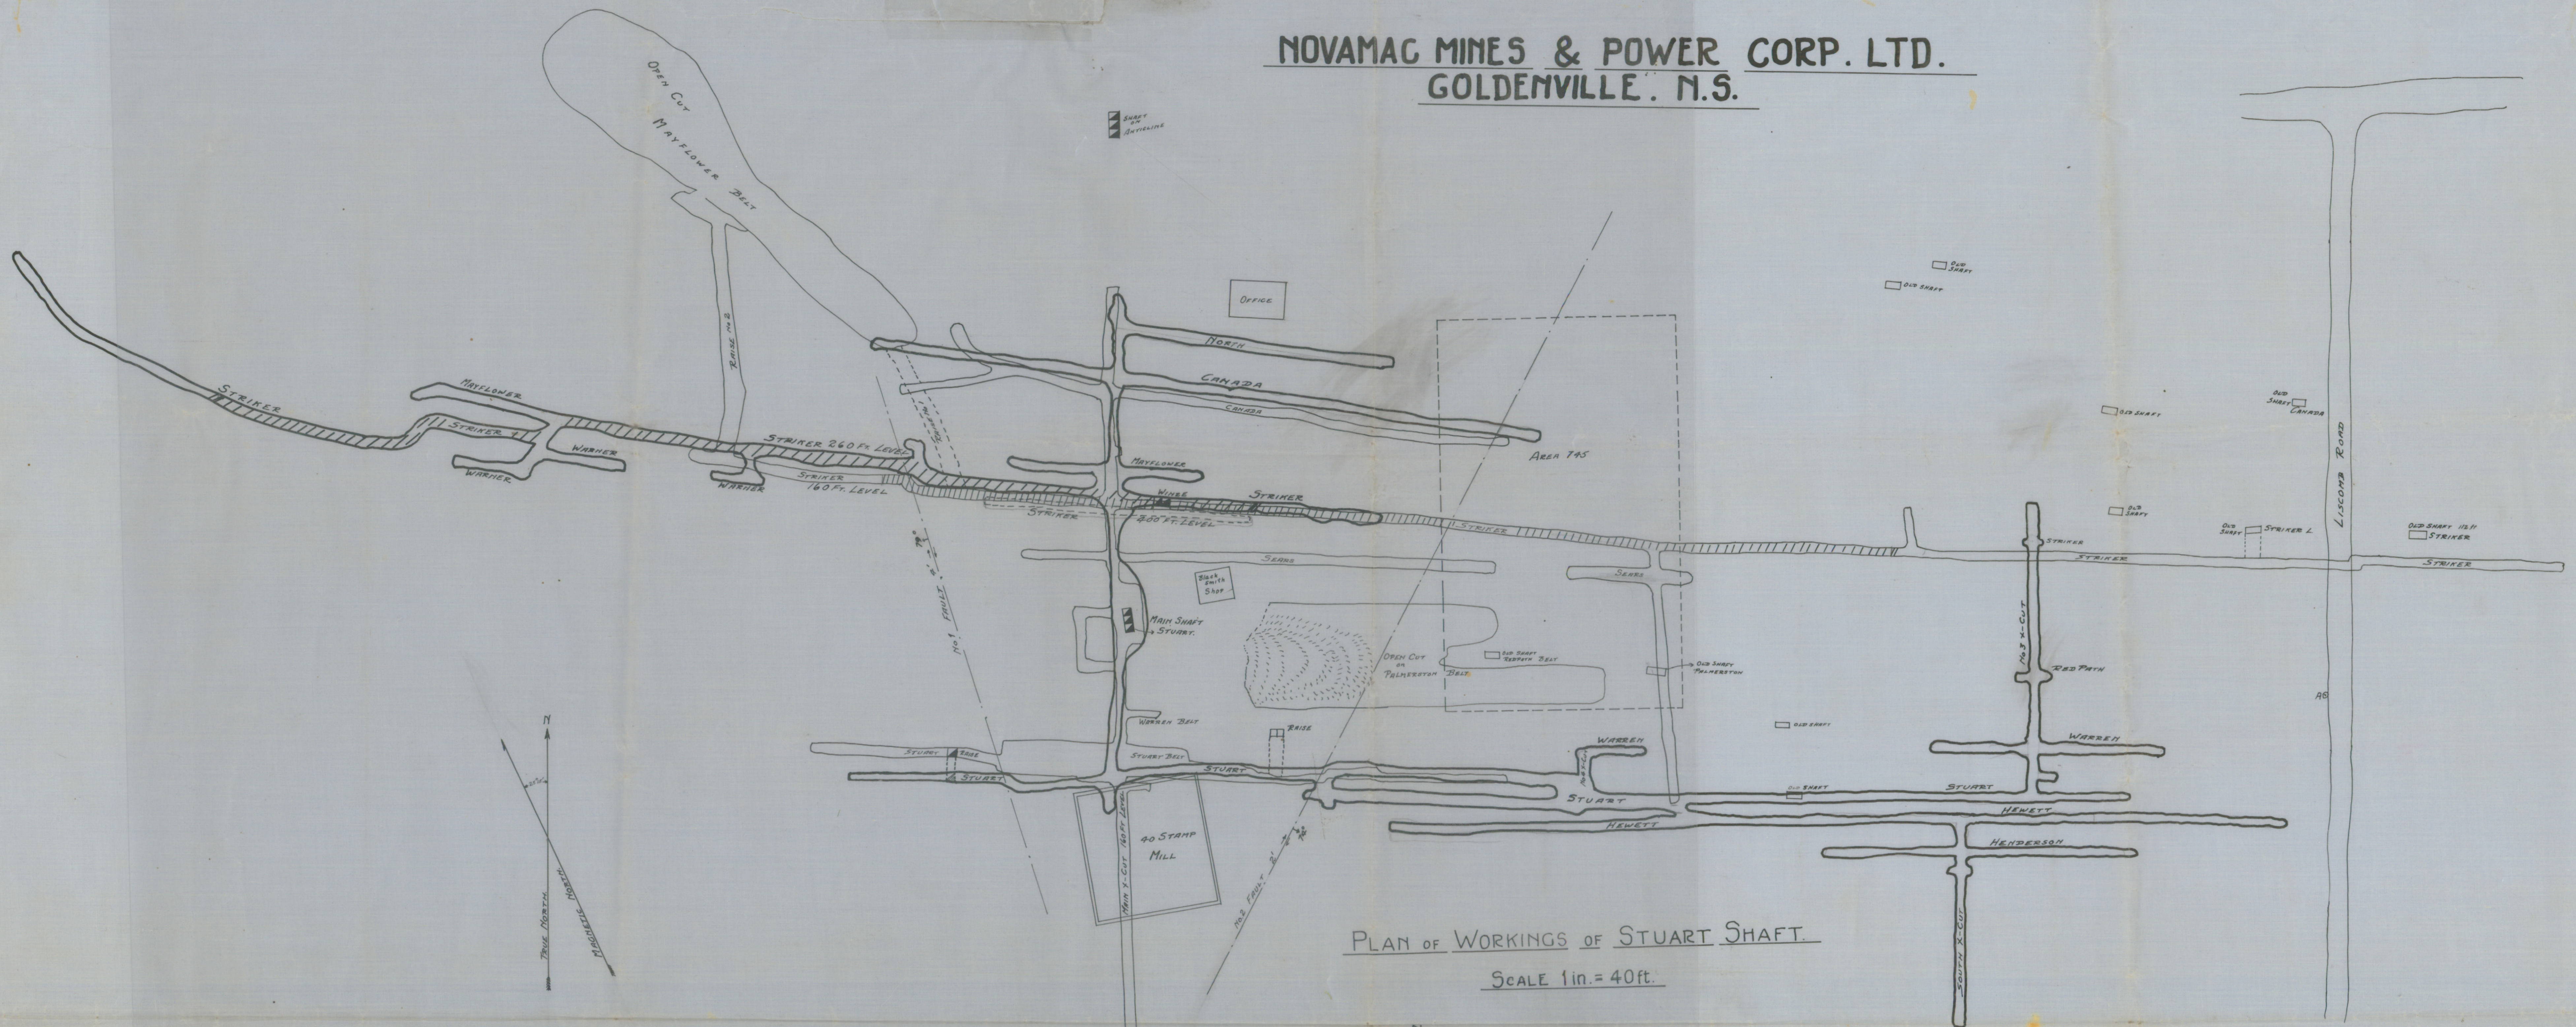

PLAN OF WORKINGS OF STUART SHAFT
SCALE 1 in. = 40 ft.

NOTE:
160 FT. LEVEL IN LIGHT LINES.
260 FT. LEVEL IN HEAVY LINES.
400 FT. LEVEL IN BROKEN LINES.
CROSS HATCHING REPRESENTS STOPPING LENGTHS.

