

Ellershouse 3 Wind Project

Communities






Study Area	
Assessment Area	
Transportation	
Highway	
Road	
Unpaved Road	
Utilities (line)	
Existing Pipeline	
Existing Transmission Lines	
Water Features	
Mapped Stream	
Mapped Indefinite Stream	
Mapped Lakes and Rivers	
Mapped Wet Area	



Coordinate System: NAD83 UTM Zone 20N
Sources: ESRI Basemaps, GeoNOVA, NSTD, HERE, Garmin, USGS, NRCAN

Date:	May 2023	Project #:	20-7536
Scale:	1:70,000	Drawing #:	2.1
Drawn By:	M. Partridge		
Checked By:	M. Savelle		

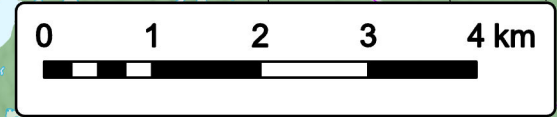

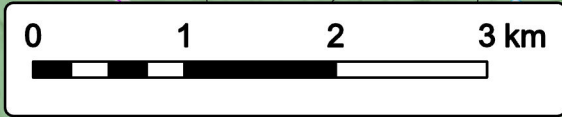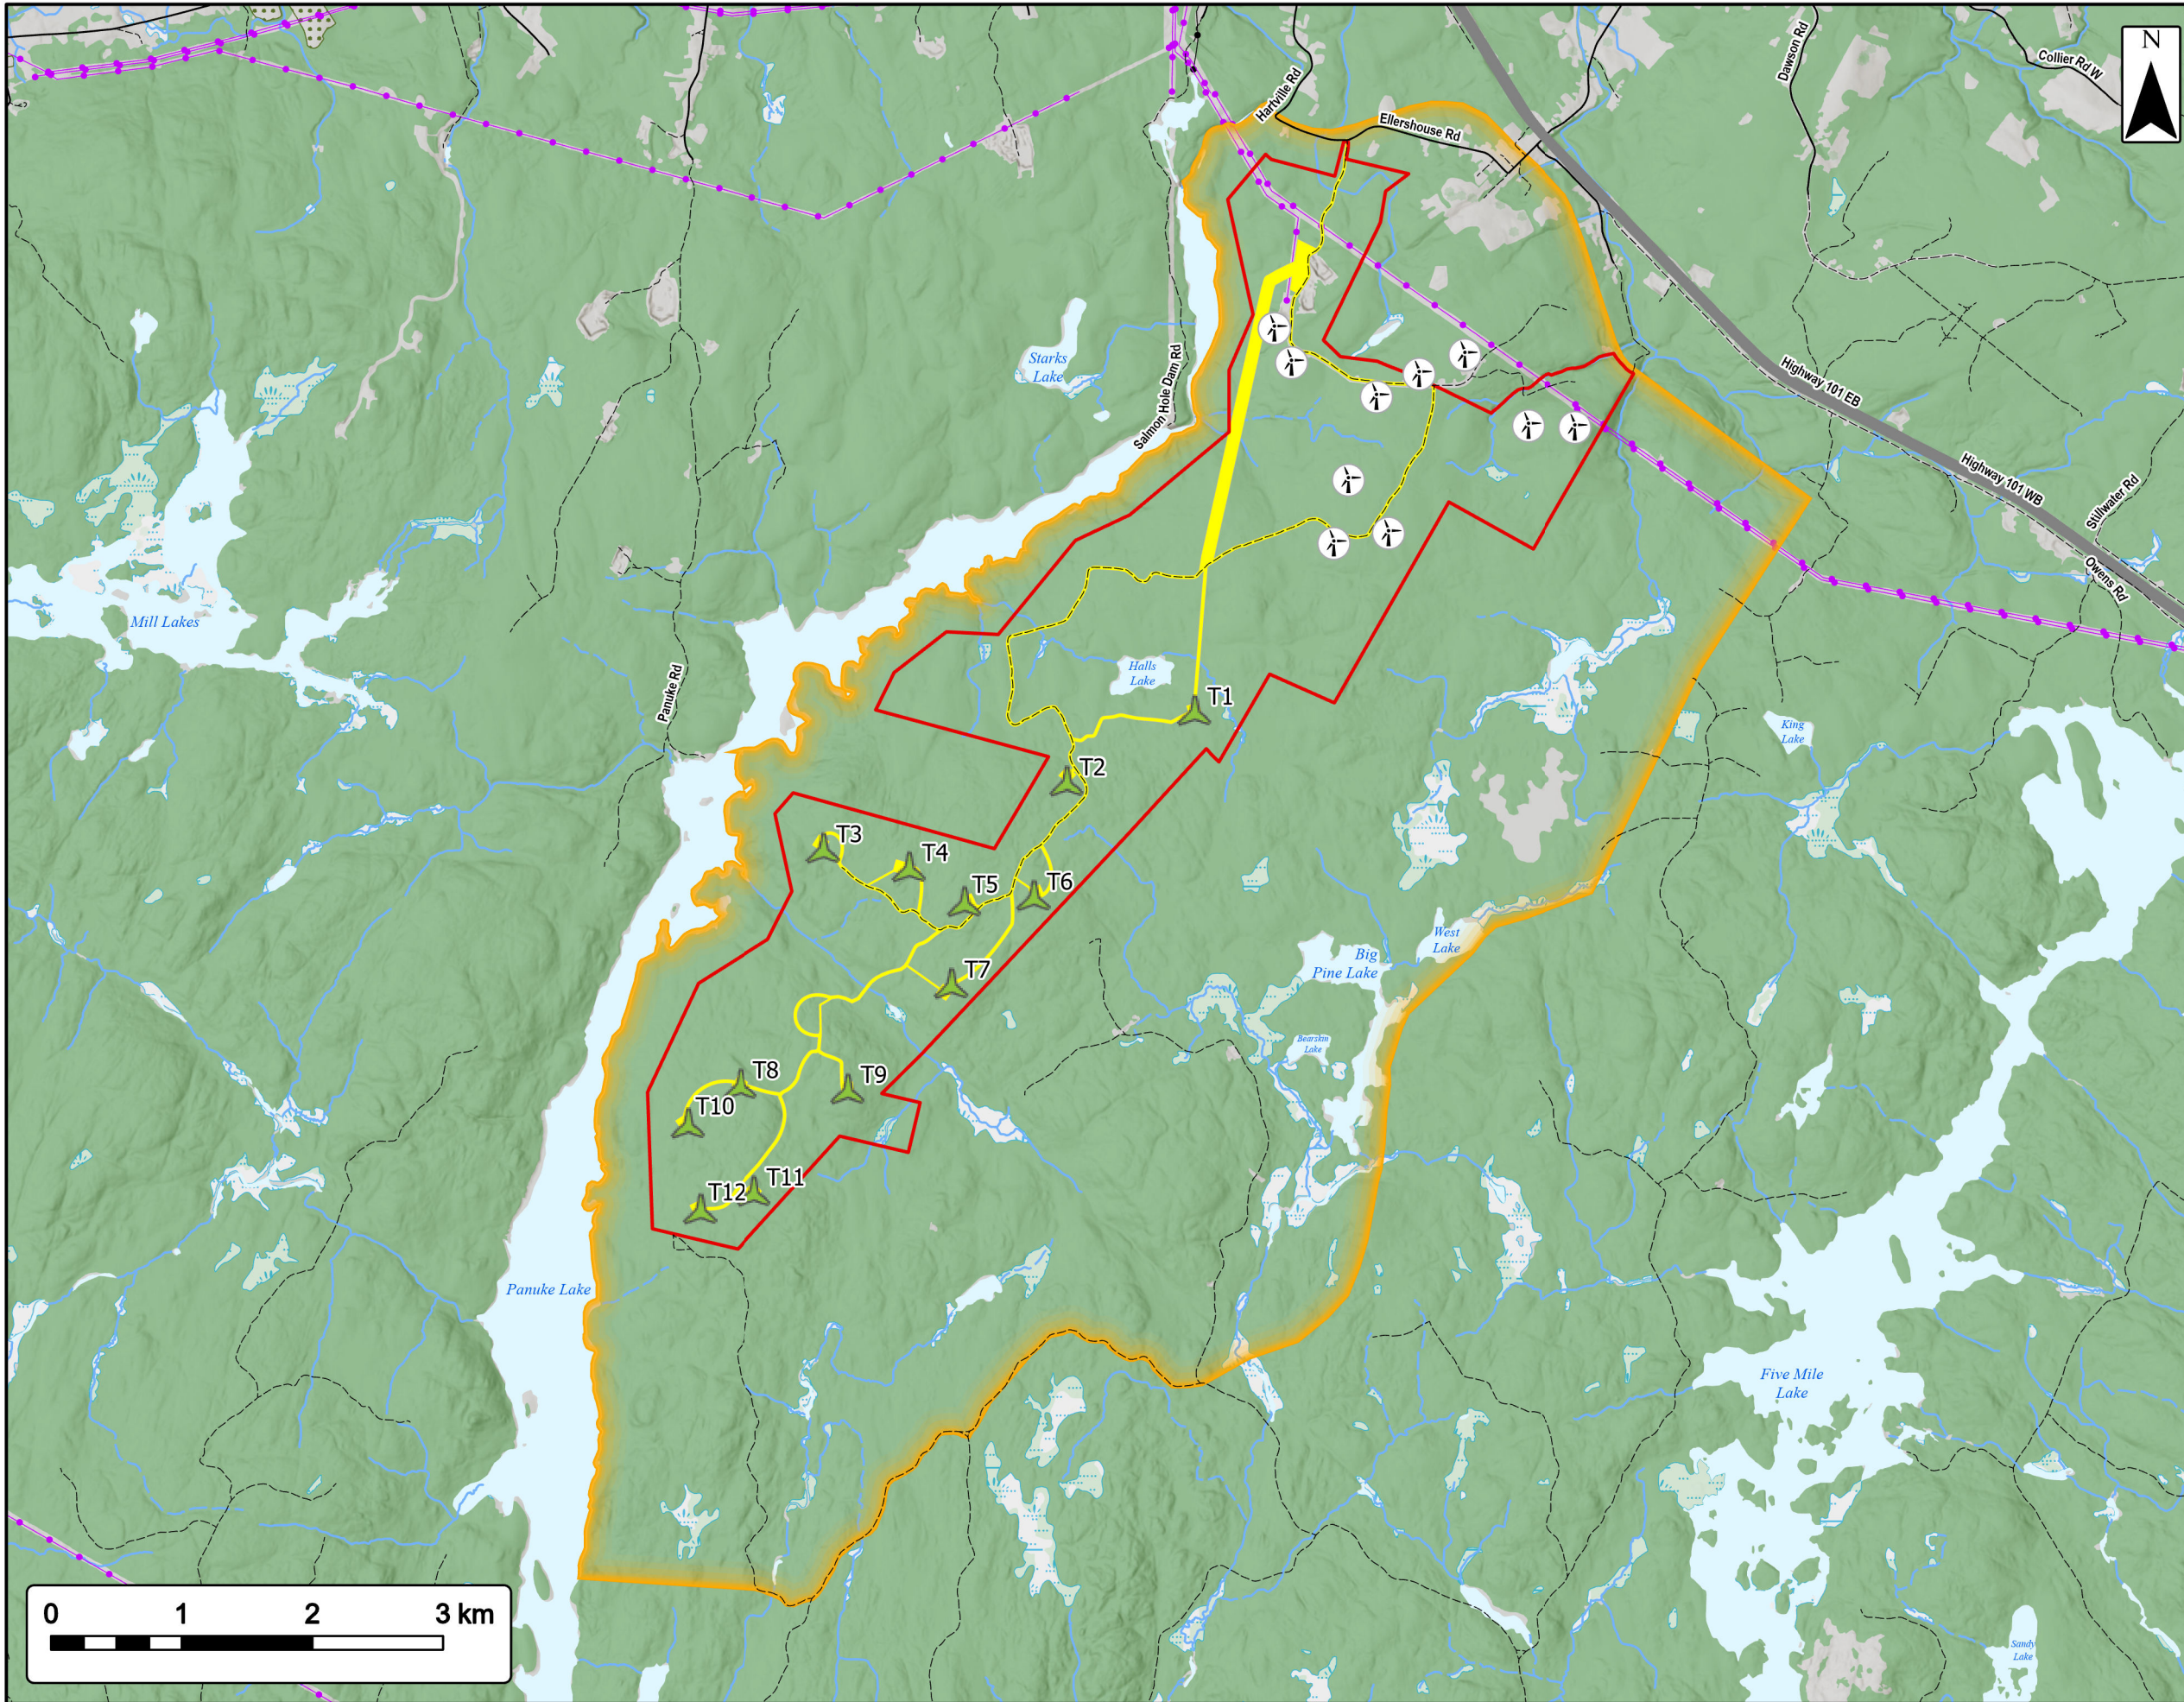

Ellershouse 3 Wind Project

Site Overview




- Study Area
- Assessment Area
- Regional Assessment Area
- Proposed Turbine Locations
- Existing Ellershouse Turbines
- Transportation**
- Highway
- Road
- Unpaved Road
- Utilities (line)**
- Existing Pipeline
- Existing Transmission Lines
- Water Features**
- Mapped Stream
- Mapped Indefinite Stream
- Mapped Lakes and Rivers
- Mapped Wet Area



Coordinate System: NAD83 UTM Zone 20N
Sources: ESRI Basemaps, GeoNOVA, NSTD, HERE, Garmin, USGS, NRCAN

Date: May 2023	Project #: 20-7536
Scale: 1:50,000	Drawing #: 2.2
Drawn By: M. Partridge	
Checked By: M. Savelle	



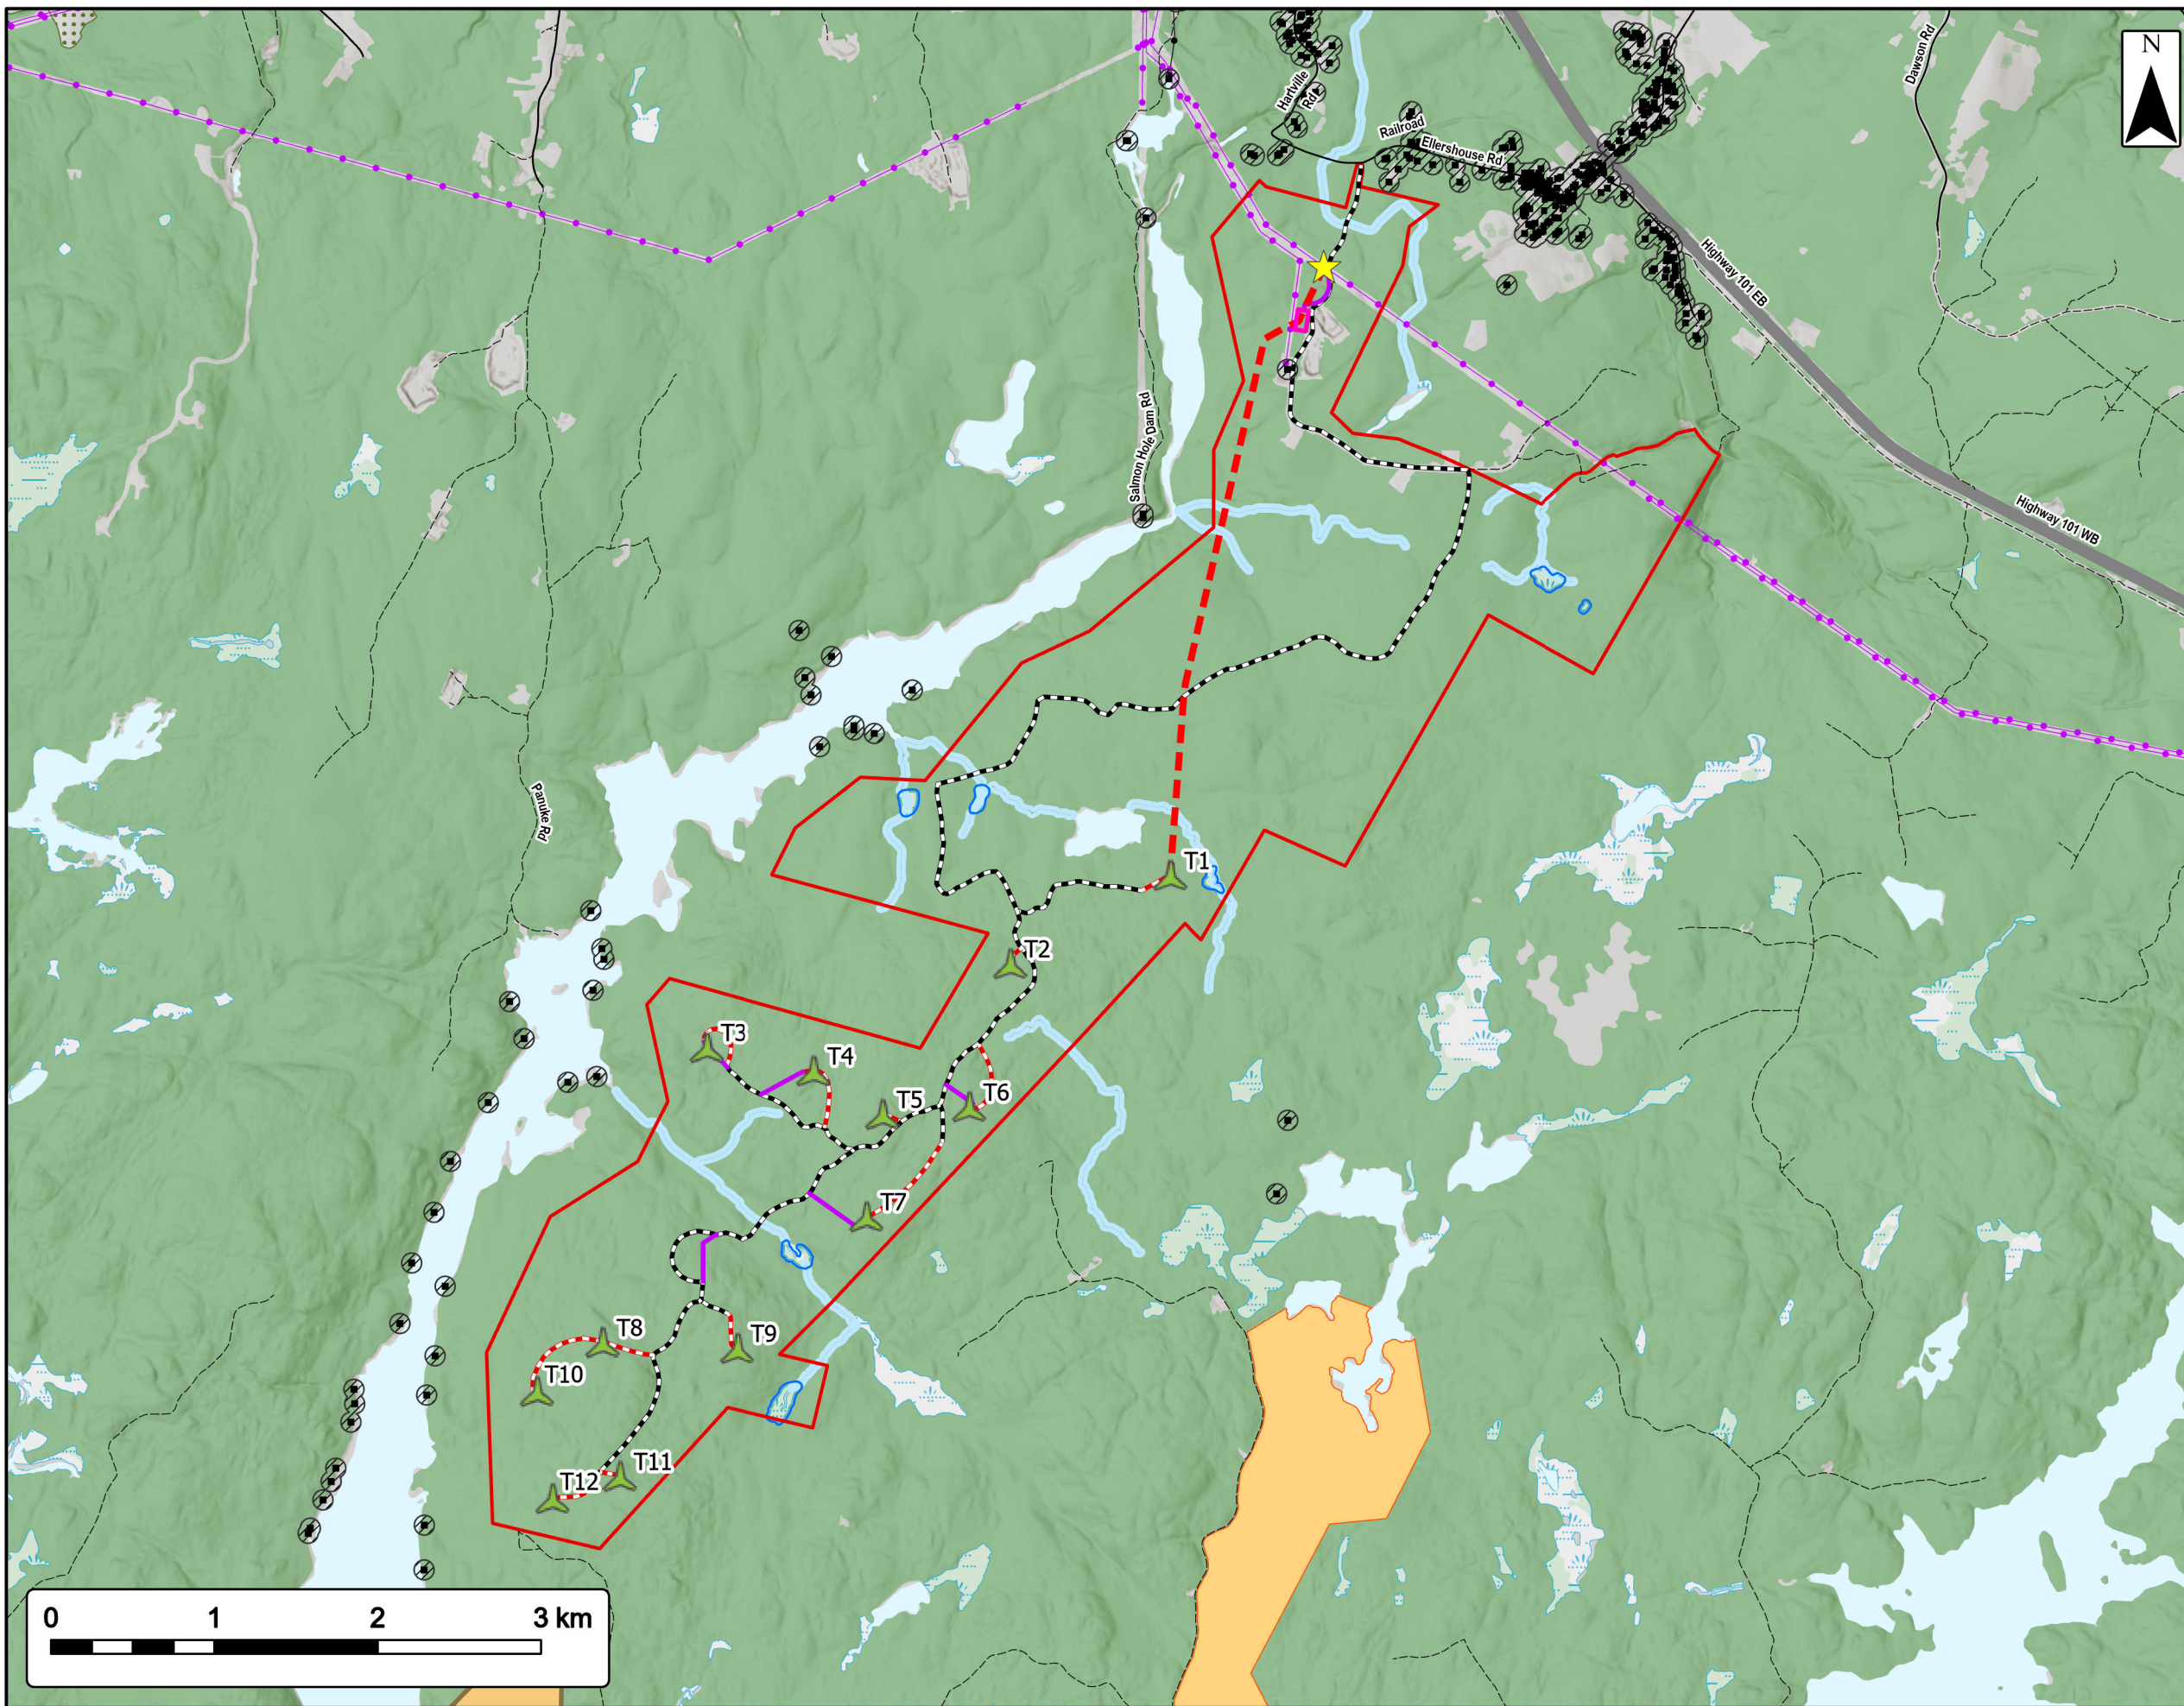

Ellershouse 3 Wind Project

Constraints






Study Area		Transportation	
Proposed Turbine Locations		Highway	
Interconnection Point		Road	
Substation		Unpaved Road	
Collector Line		Utilities (line)	
Transmission_Line		Existing Pipeline	
Existing Road to be Upgraded		Existing Transmission Lines	
Proposed New Road		Water Features	
Non Participating Buildings within 2km of Assessment Area		Mapped Stream	
Building Setback (200ft)		Mapped Indefinite Stream	
Wetland Setback (30m)		Mapped Lakes and Rivers	
Watercourse Setback (30m)		Mapped Wet Area	
		World Hillshade	
NS Lands Proposed or Pending Protection			
Nature Reserve			
NS Parks and Protected Areas			
Nature Reserve			



Coordinate System: NAD83 UTM Zone 20N
Sources: ESRI Basemaps, GeoNOVA, NSTD, HERE, Garmin, USGS, NRCAN

Date:	May 2023	Project #:	20-7536
Scale:	1:40,000	Drawing #:	3.1
Drawn By:	M. Partridge		
Checked By:	M. Savelle		

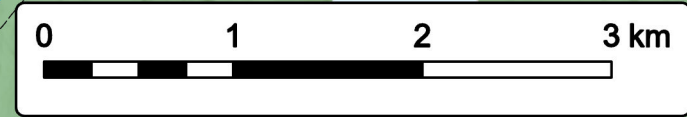

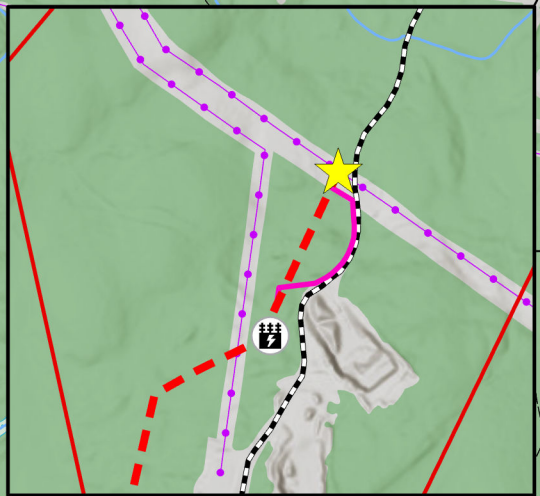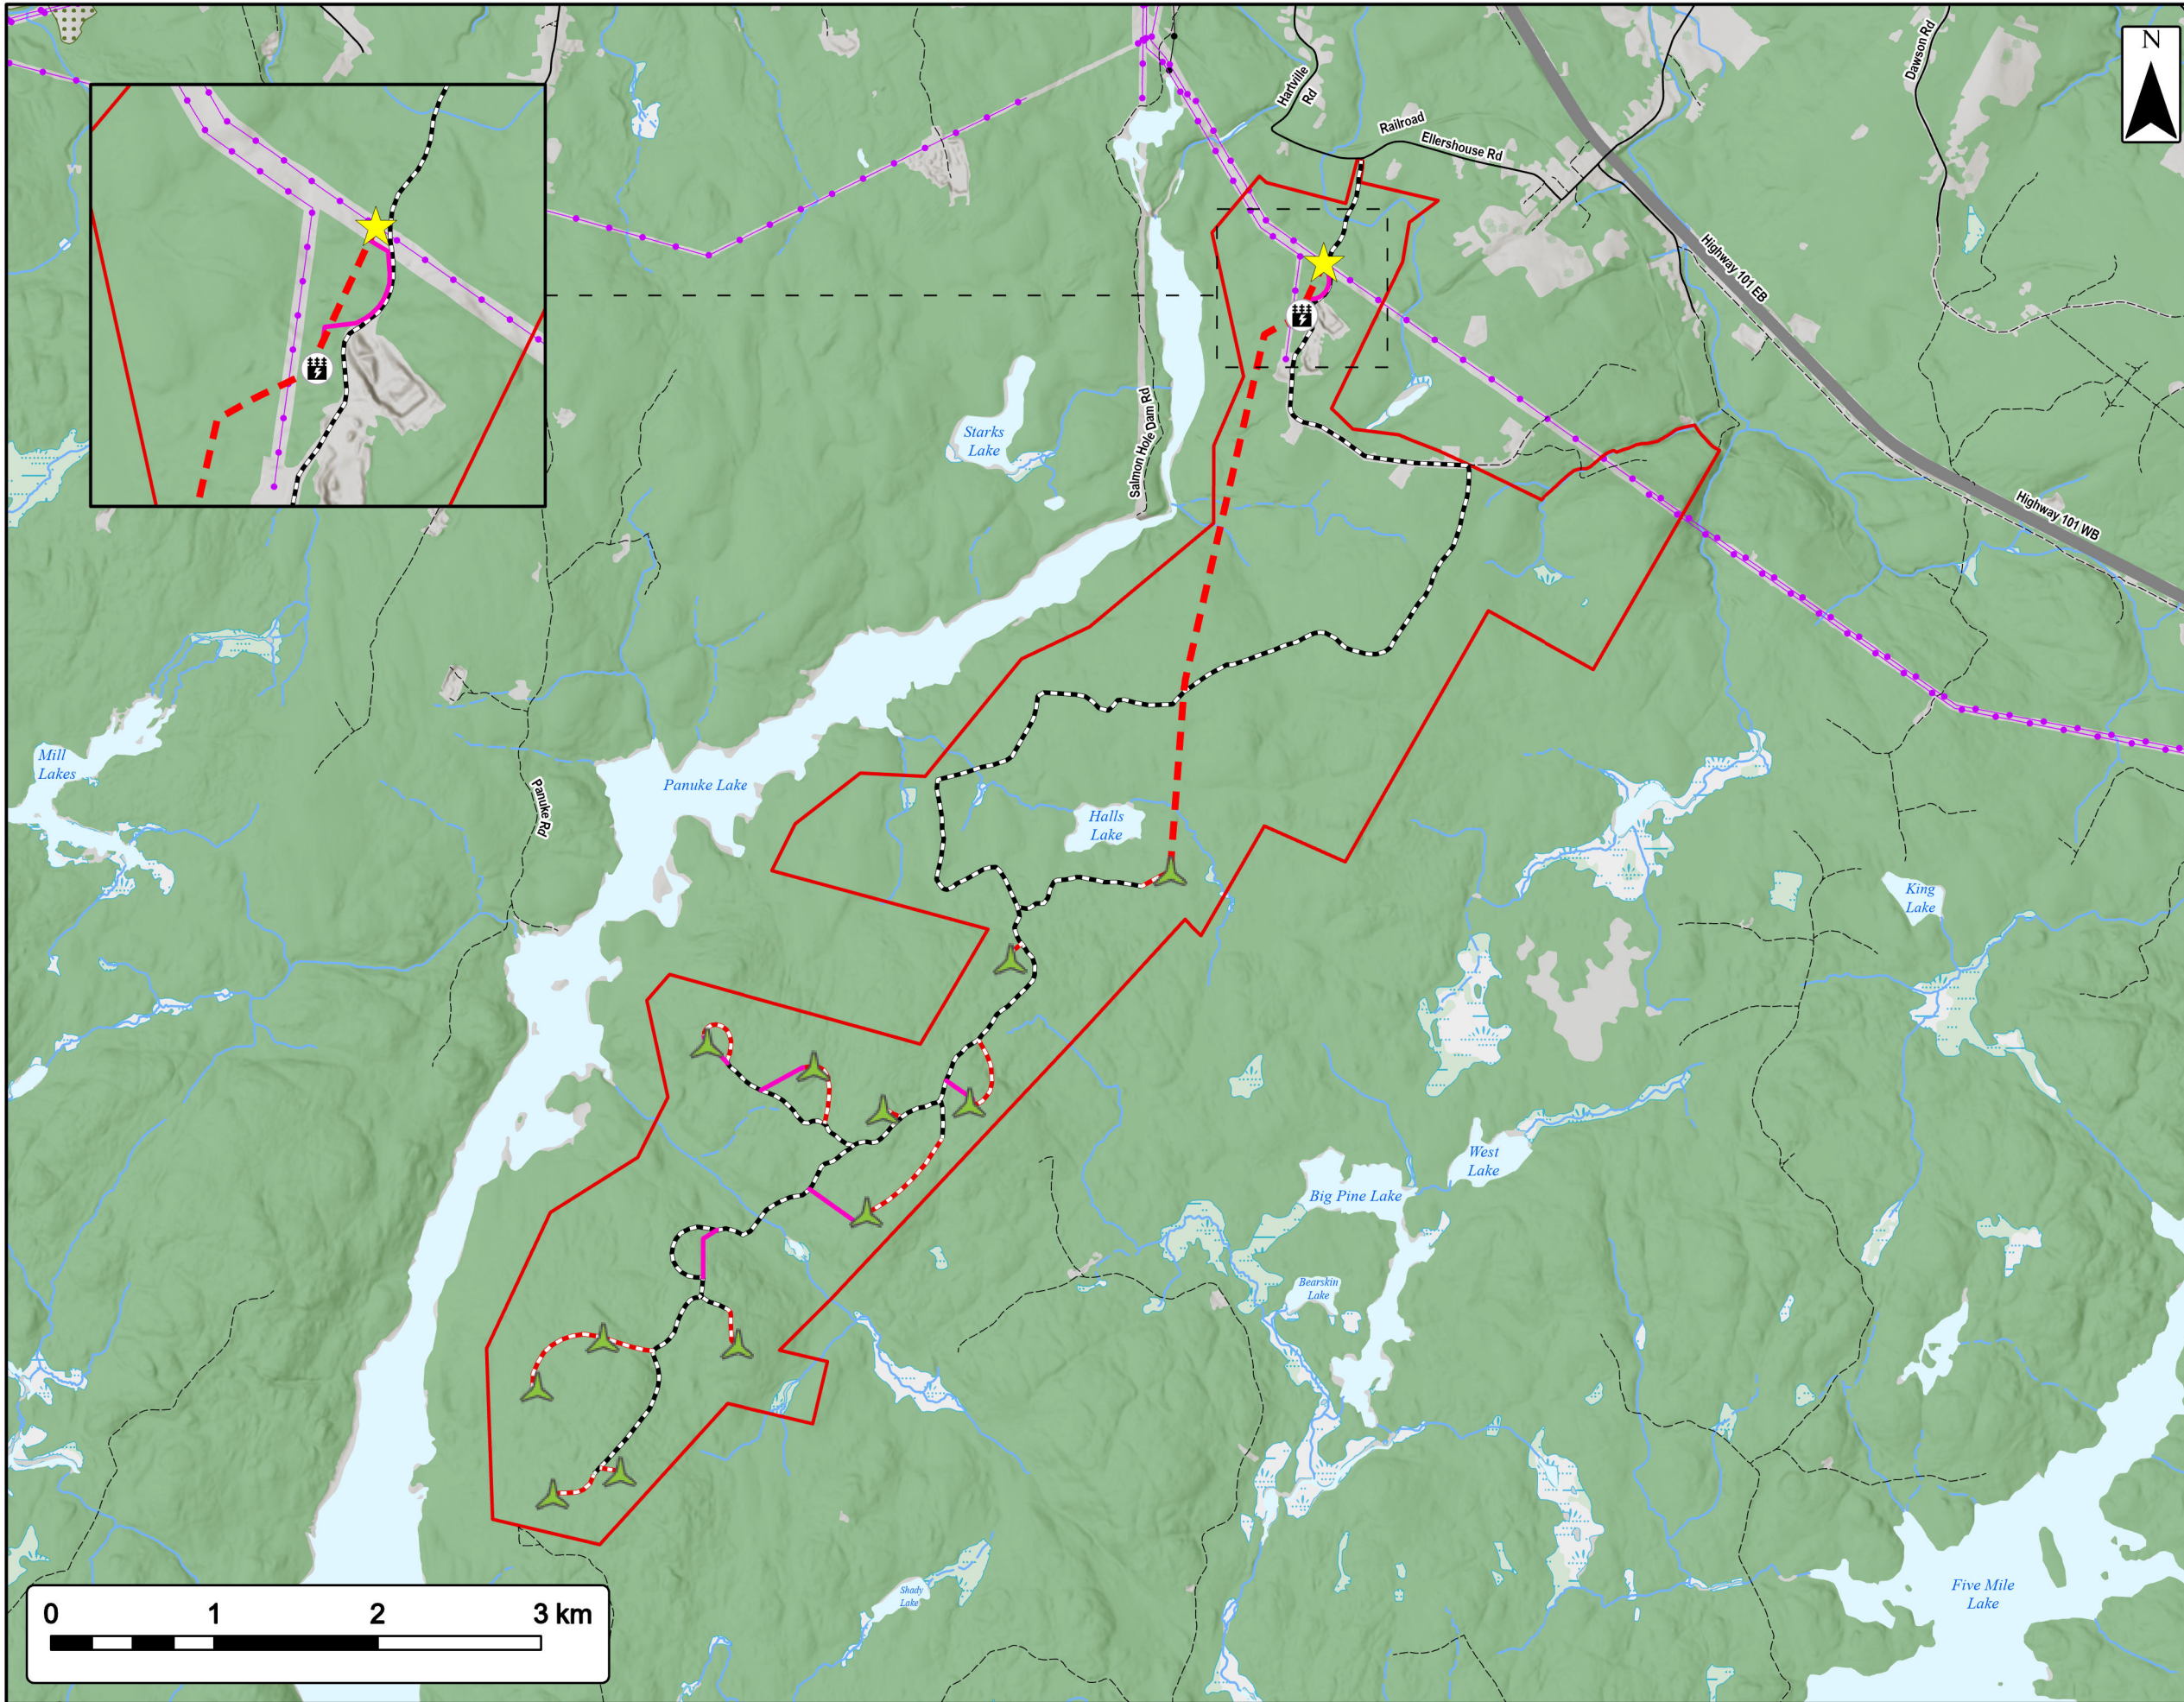

Ellershouse 3 Wind Project
Infrastructure




- Study Area
- Proposed Turbine Locations
- Proposed Substation
- Interconnection Point
- Collector Line
- Transmission Line
- Existing Road to be Upgraded
- Proposed New Road
- Transportation**
- Highway
- Road
- Unpaved Road
- Utilities (line)**
- Existing Pipeline
- Existing Transmission Lines
- Water Features**
- Mapped Stream
- Mapped Indefinite Stream
- Mapped Lakes and Rivers
- Mapped Wet Area



Coordinate System: NAD83 UTM Zone 20N Sources: ESRI Basemaps, GeoNOVA, NSTD, HERE, Garmin, USGS, NRCAN

Date:	May 2023	Project #:	20-7536
Scale:	1:40,000	Drawing #:	3.2
Drawn By:	M. Partridge		
Checked By:	M. Savelle		



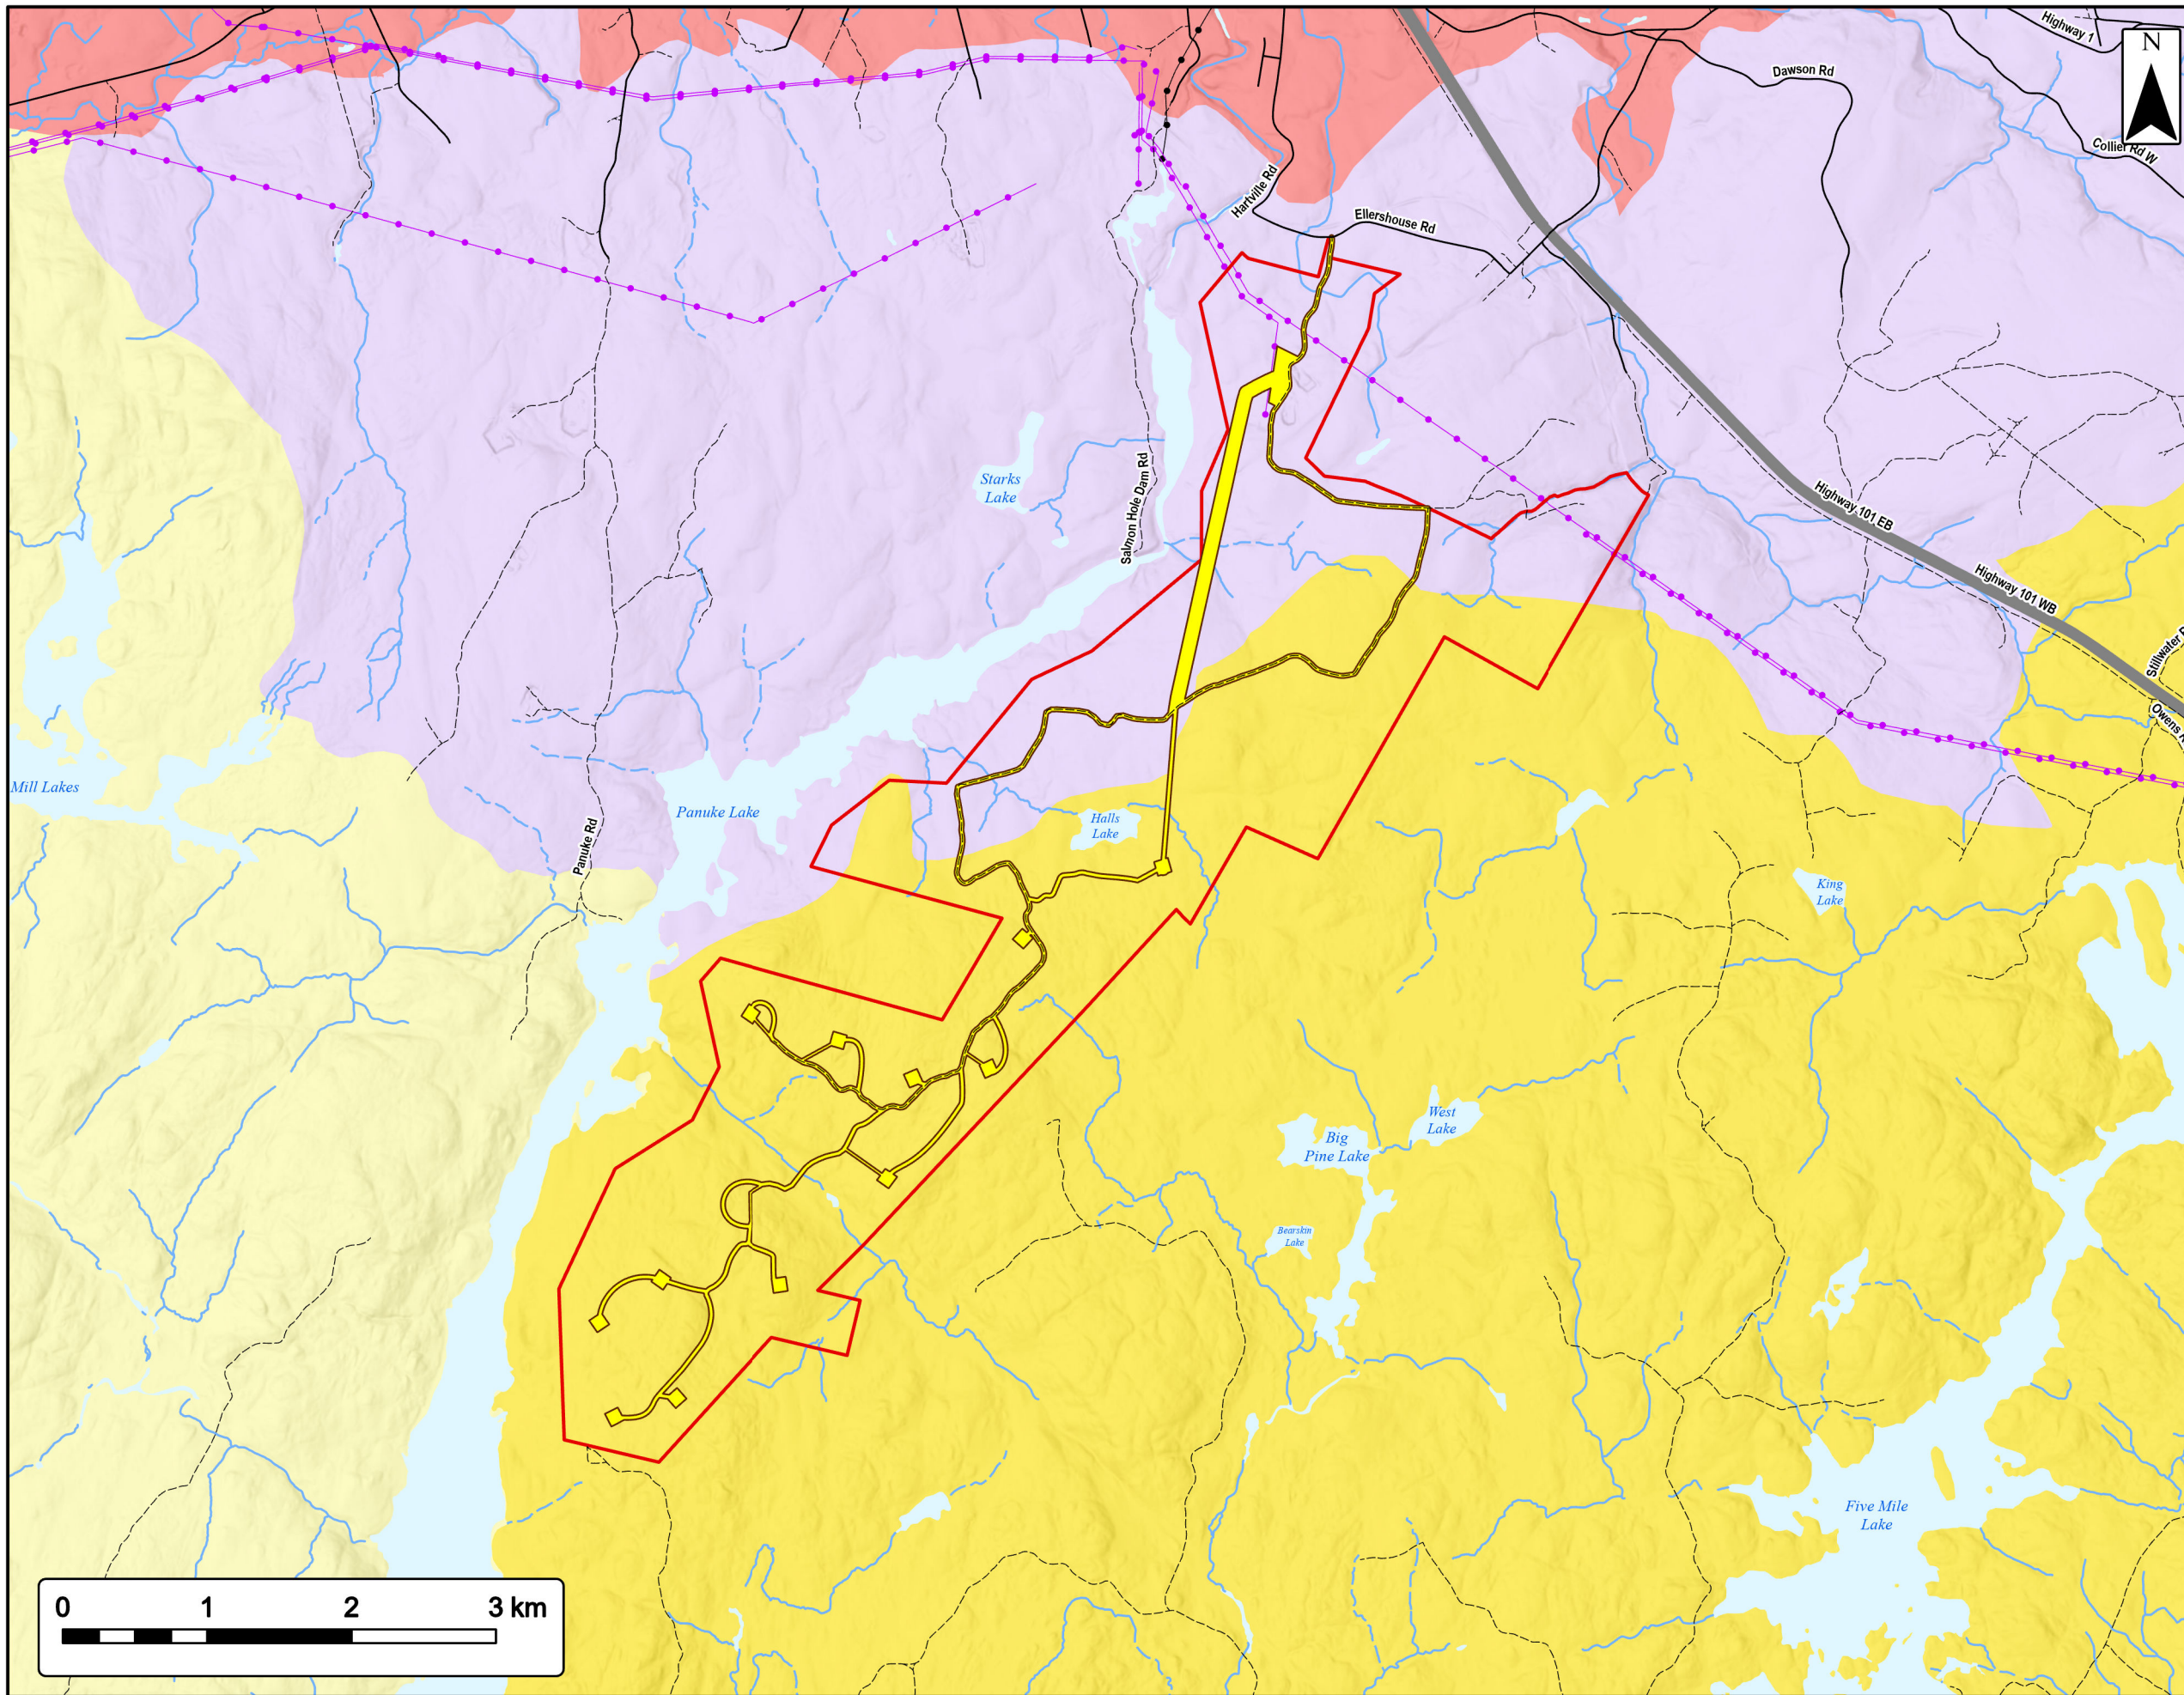

Ellershouse 3 Wind Project

Ecodistricts



Study Area	
Assessment Area	
Ecodistricts	
Rawdon Wittenburg Hills	
Eastern Interior	
Central Lowlands	
South Mountain	
St. Margaret's Bay	
Transportation	
Highway	
Road	
Unpaved Road	
Utilities (line)	
Existing Pipeline	
Existing Transmission Lines	
Water Features	
Mapped Stream	
Mapped Indefinite Stream	
Mapped Lakes and Rivers	



Coordinate System: NAD83 UTM Zone 20N
Sources: ESRI Basemaps, GeoNOVA, NSTD, HERE, Garmin, USGS, NRCAN

Date:	May 2023	Project #:	20-7536
Scale:	1:45,000	Drawing #:	7.1
Drawn By:	M. Partridge		
Checked By:	M. Savelle		

