
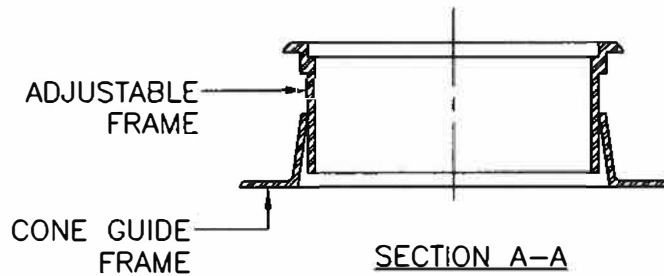


ISOMETRIC VIEW

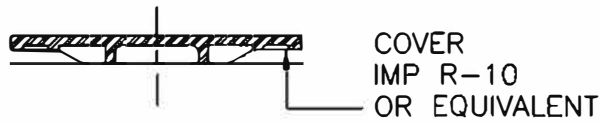

NOTES:

1. ALL DIMENSIONS ARE IN MILLIMETRES UNLESS OTHERWISE NOTED.
2. ADJUSTABLE MANHOLE FRAME AND COVERS TO BE INSTALLED AS PER MANUFACTURER'S REQUIREMENTS.
3. CONE GUIDE FRAMES ARE AVAILABLE IN HEIGHTS OF 50 mm, 100 mm, and 150 mm.
4. SQUARE CONE GUIDE FRAMES ARE ALSO AVAILABLE IN HEIGHTS OF 100 mm AND 150 mm.

*Jason R...*  
 Manager Highway Planning & Design

*B...*  
 Director Highway Engineering Services

*...*  
 Executive Director Highway Engineering and Construction

**R-10 ADJUSTABLE MANHOLE FRAME AND COVER**

No.	REVISION

Scale : N.T.S.  
 Drawn by : T.MEEHAN  
 Checked by : R.SWINEMAR  
 Date of Plan : JULY 2019  
 File No. : S-2019-064