




FRAME

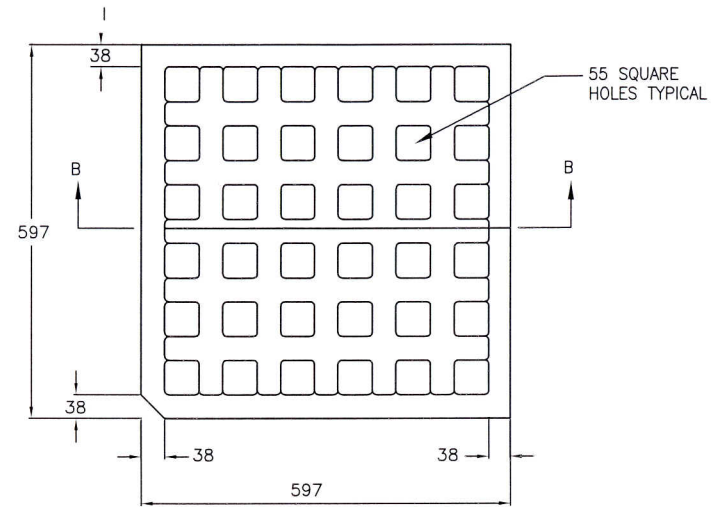

GRATING<sup>2</sup>

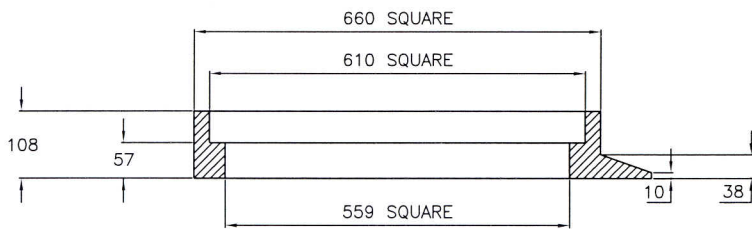

SECTION A-A

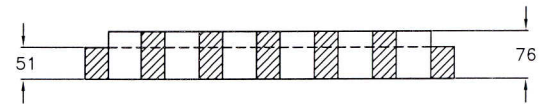

SECTION B-B

- NOTES:
1. USE S400/S410 FRAME AND COVER FOR MANHOLES.
  2. SAME SIZE AS S400/S410 COVER.
  3. ALL DIMENSIONS ARE IN MILLIMETRES UNLESS OTHERWISE NOTED.

*Paulo Colman*  
 Manager Highway Planning and Design

*W. Deveau*  
 Director Highway Engineering Services

*James [Signature]*  
 Executive Director Highway Engineering and Construction



No.	REVISION

Scale : N.T.S.  
 Drawn by : M.LABRECHE  
 Checked by : W.DEVEAU  
 Date of Plan : AUG2009  
 File No. : S-2009-058

**S401 FRAME AND GRATING**