




FRAME

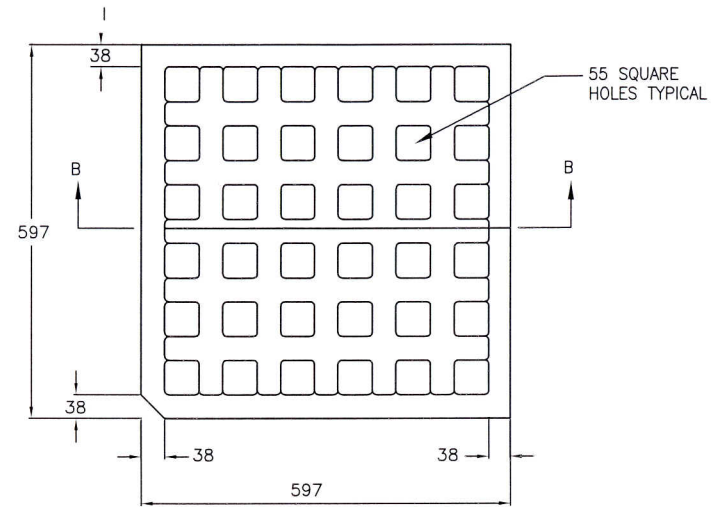

GRATING²

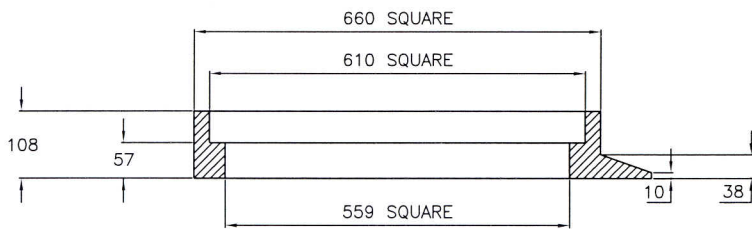

SECTION A-A

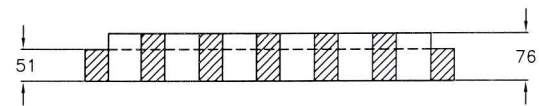

SECTION B-B

- NOTES:
1. USE S400/S410 FRAME AND COVER FOR MANHOLES.
 2. SAME SIZE AS S400/S410 COVER.
 3. ALL DIMENSIONS ARE IN MILLIMETRES UNLESS OTHERWISE NOTED.

André Cormier
 Manager Highway Planning and Design

W. Deveau
 Director Highway Engineering Services

James [Signature]
 Executive Director Highway Engineering and Construction



No.	REVISION

Scale : N.T.S.
 Drawn by : M.LABRECHE
 Checked by : W.DEVEAU
 Date of Plan : AUG2009
 File No. : S-2009-058

S401 FRAME AND GRATING