


TYPE B SERVICE - 240 VOLT
C/W RELAY

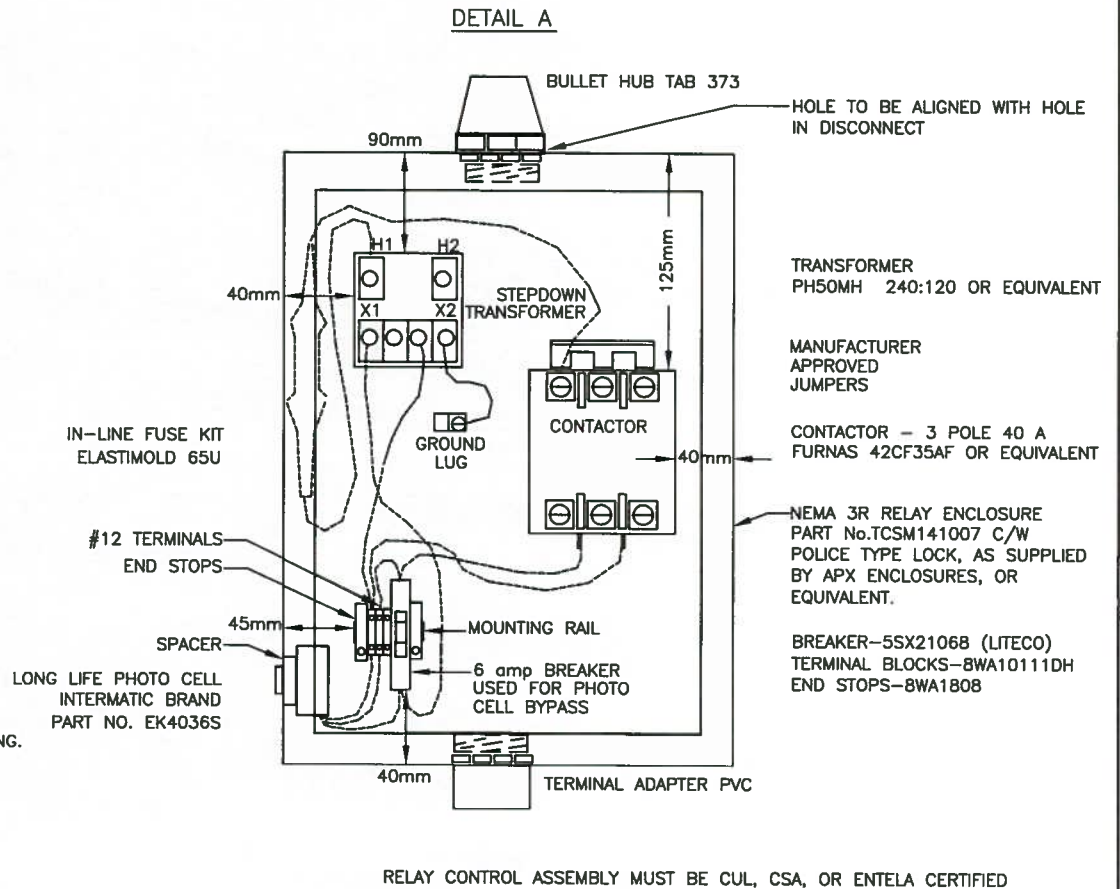

- NOTES:
1. ALL PADLOCKS ARE TO BE MASTER No. 1 WITH KEY No. 2396.
 2. ALL PADLOCKS ARE TO BE SUPPLIED BY CONTRACTORS.
 3. RELAY ENCLOSURE - SHALL BE PART No. TCSM141007 C/W POLICE TYPE LOCK, AS SUPPLIED BY APX ENCLOSURES, OR EQUIVALENT.
 4. VOLTAGE LABELS REQUIRED ON DISCONNECT AND RELAY ENCLOSURE.

Michael Hill
Manager Traffic Engineering and Road Safety

John A. ...
Director Road Safety

John ...
Executive Director Highway Engineering and Construction

No.	REVISION
1	LONG LIFE PHOTO CELL

Scale : N.T.S.
 Drawn by : P.HILL
 Checked by : A.THOMAS
 Date of Plan : APR2016
 File No. : S-2016-115