

FIGURE 1 - TWO LANE TWO WAY HIGHWAY MARKED IN EACH DIRECTION

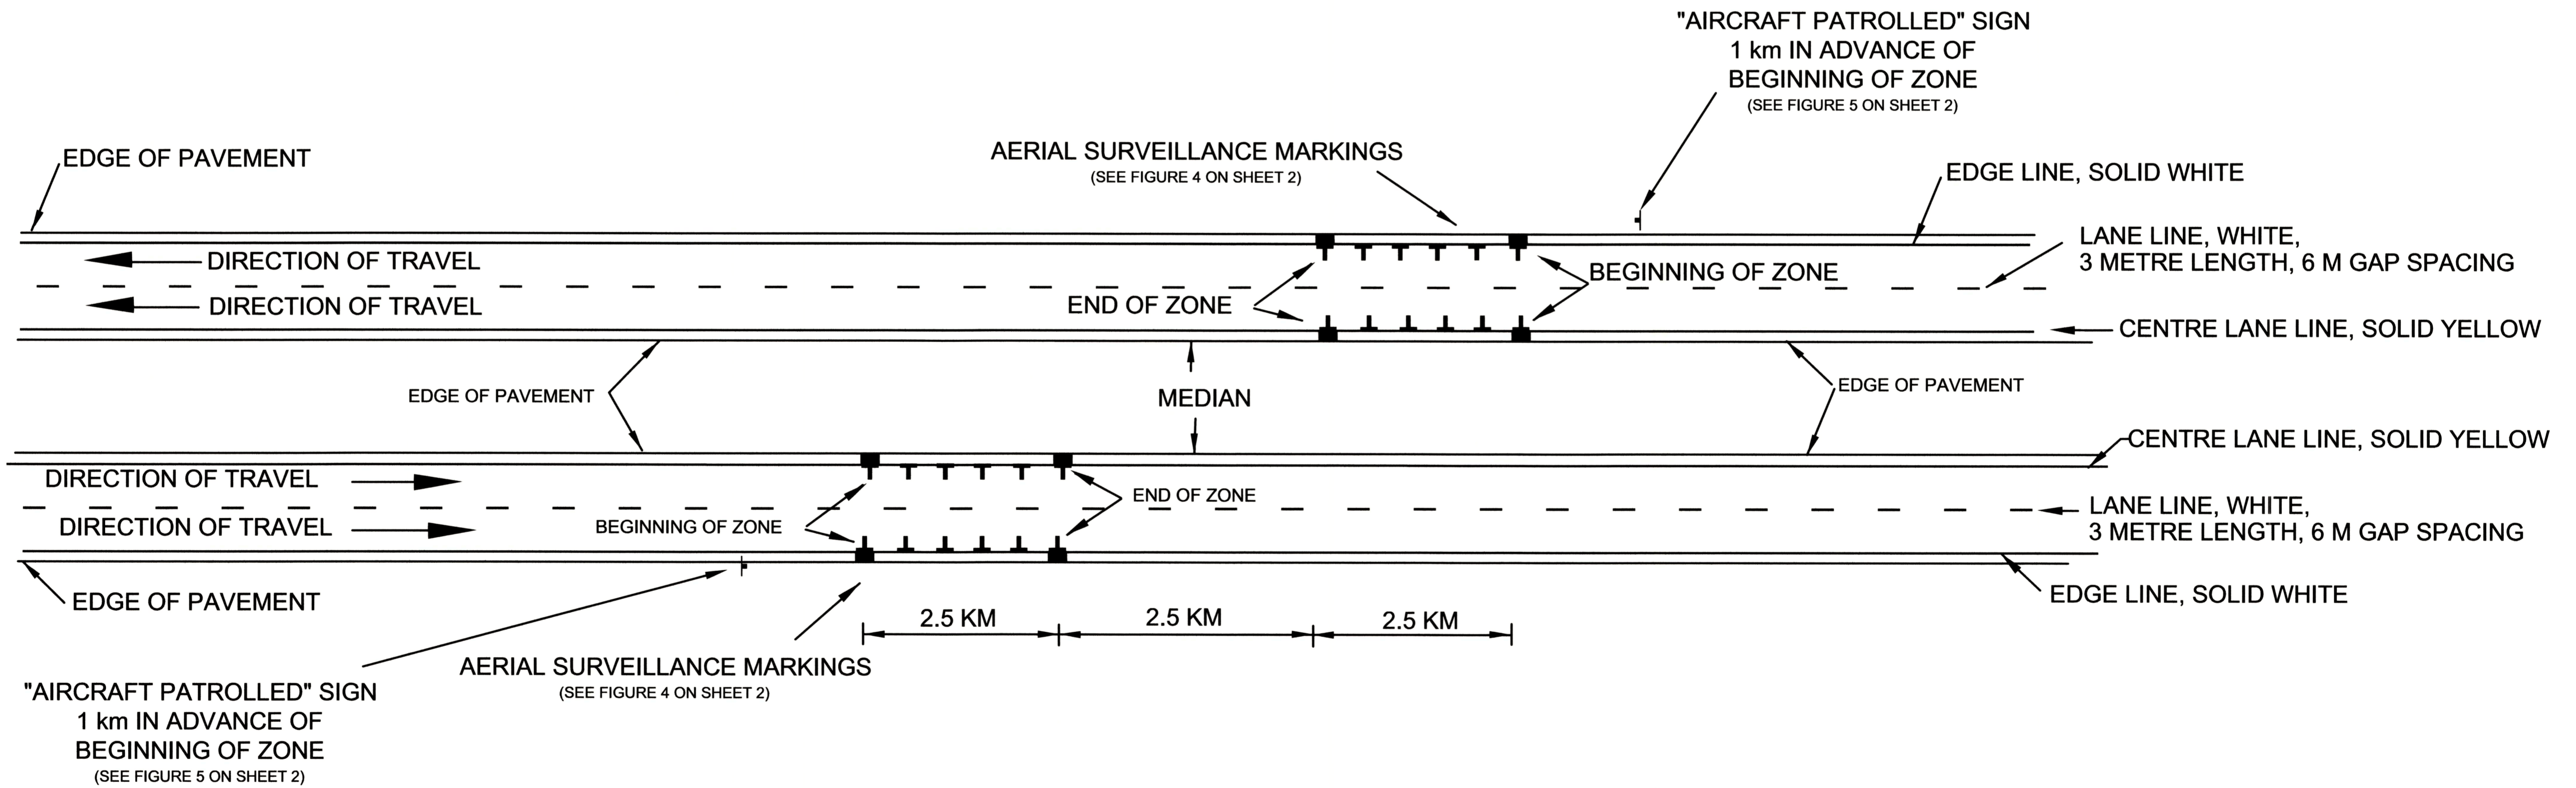


FIGURE 2 - MULTILANE HIGHWAY SEPARATED BY MEDIAN MARKED IN EACH DIRECTION

Designed by:	
Surveyed by:	
Drawn by: D. Bain, R. Hird	
Checked by:	
Approved by:	

	13 Dec 13
Manager Traffic Engineering Services	Date
	13 Dec 13
Director, Highway Engineering Services	Date

MK.	DATE	REVISION



Scale: NTS
Date: Dec. 2013
File No.: S-2013-311-1
Sheet No.: 1 of 2

HIGHWAY PAVEMENT MARKINGS

AERIAL SPEED SURVEILLANCE MARKINGS